



West Elevation



South Elevation



East Elevation



North Elevation


NOTES	
-	

#	DATE	REVISION
0	DEC 22/22	INITIAL DISCRETIONARY USE SUBMISSION

PROJECT

DRAWING TITLE	
BUILDING A EXTERIOR ELEVATIONS DISCRETIONARY USE APPLICATION	

DRAWN BY	REVISION
ML	0
SCALE	DRAWING NUMBER
NTS	A1.1

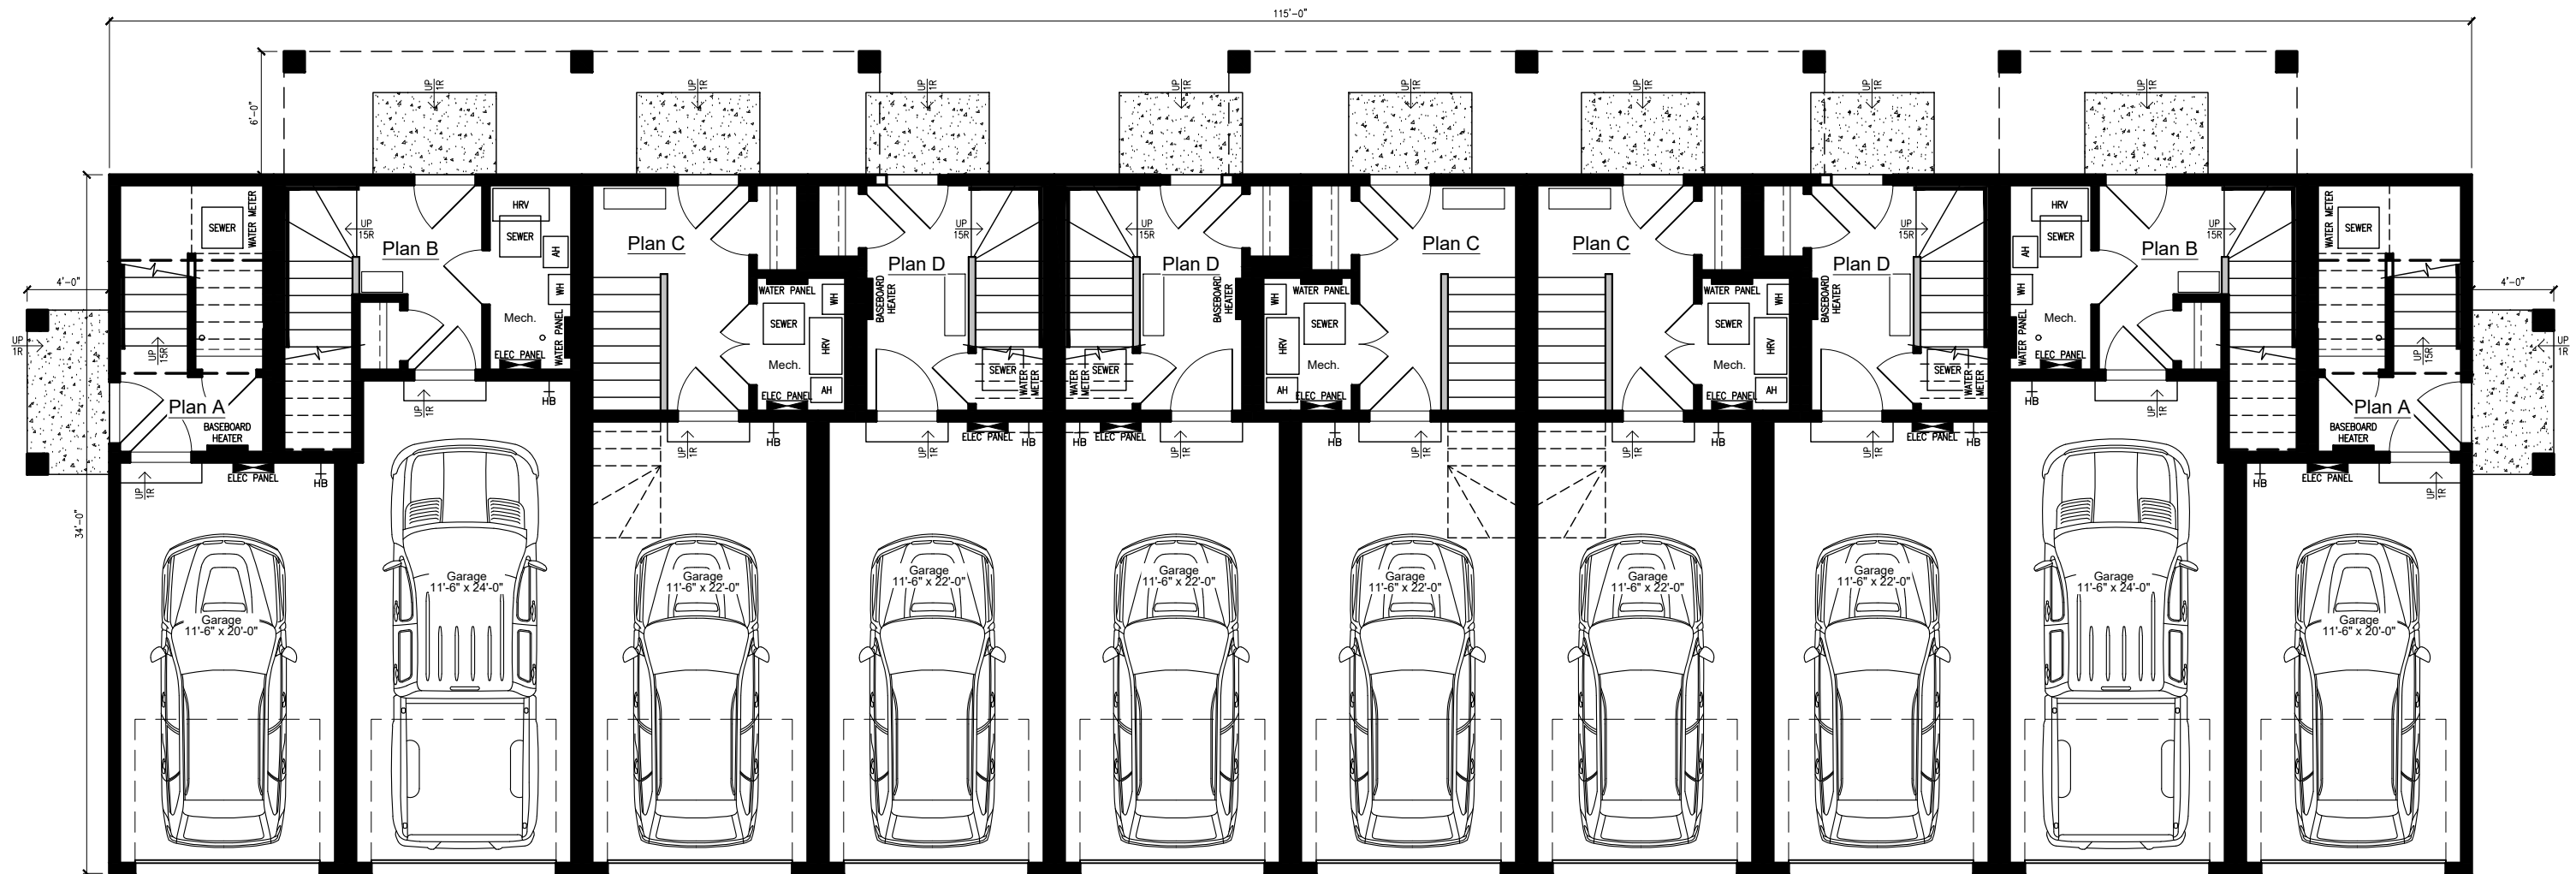

Main Floor Plan
1387 sq.ft. Total Floor Area
2523 sq. ft. Total Garage Area
3,910 sq. ft. Total Building Area

Plan A Main Floor: 112 sq.ft. 2nd Floor: 112 sq.ft. 3rd Floor: 782 sq.ft. Total: 1,006 sq.ft.	Plan B Main Floor: 167 sq.ft. 2nd Floor: 670 sq.ft. 3rd Floor: 0 sq.ft. Total: 837 sq.ft.	Plan C Main Floor: 150 sq.ft. 2nd Floor: 665 sq.ft. 3rd Floor: 0 sq.ft. Total: 815 sq.ft.	Plan D Main Floor: 126 sq.ft. 2nd Floor: 117 sq.ft. 3rd Floor: 806 sq.ft. Total: 1049 sq.ft.
--	--	--	---



385 Maxwell Crescent
Regina, SK, S4N 5X9
Ph: (306) 332-3900
F: (306) 332-3902
NorthRidgeRegina.com


NOTES	
-	

#	DATE	REVISION
0	DEC 22/22	INITIAL DISCRETIONARY USE SUBMISSION

PROJECT
BLOCK L; PLAN 102102387 GREENS ON GARDINER REGINA, SK

DRAWING TITLE
BUILDING A MAIN FLOOR PLAN DISCRETIONARY USE APPLICATION

DRAWN BY	REVISION
ML	0
SCALE	DRAWING NUMBER
1/8" = 1'-0"	A1.2

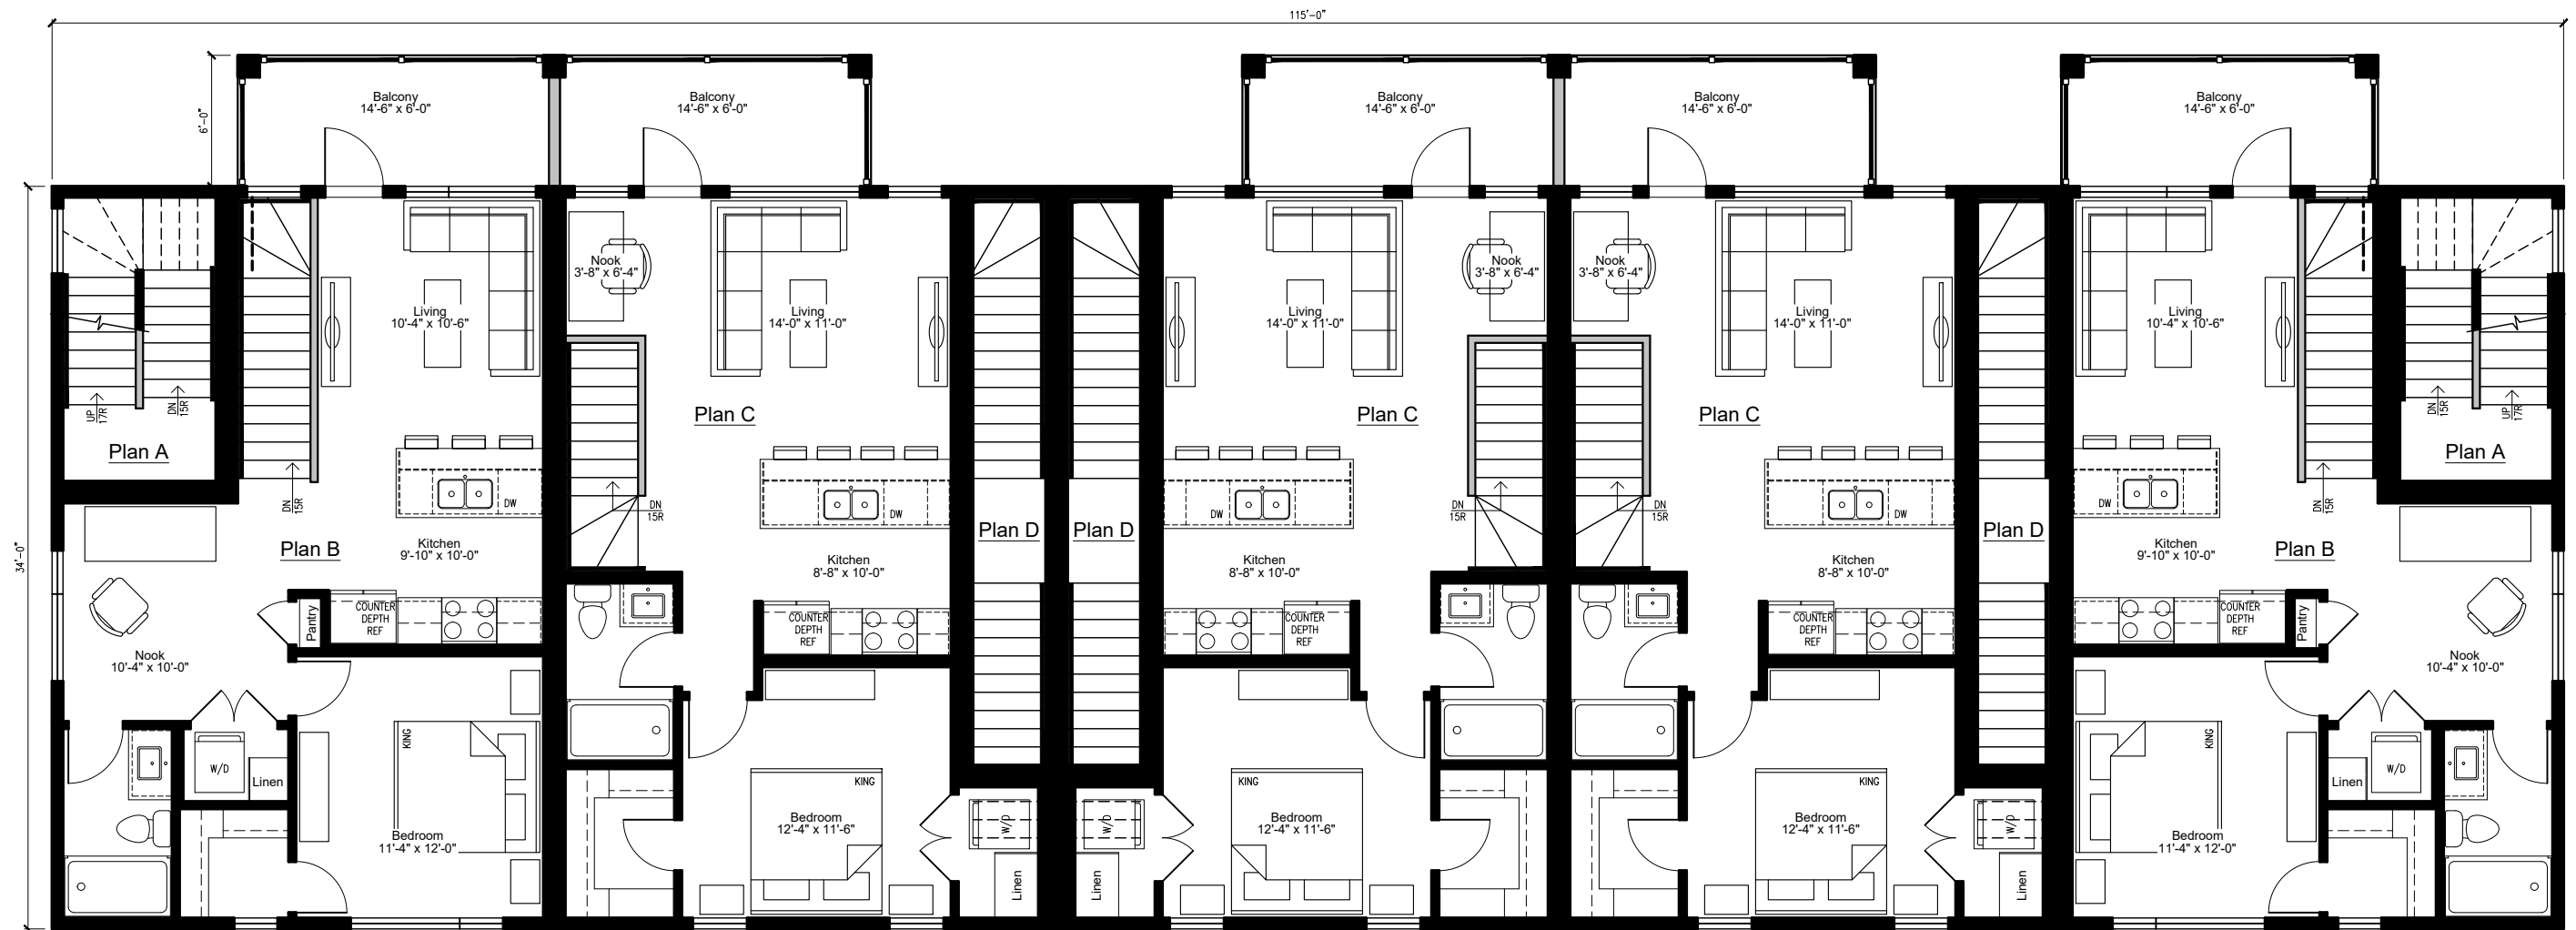

Plan A Main Floor: 112 sq.ft. 2nd Floor: 112 sq.ft. 3rd Floor: 782 sq.ft. Total: 1,006 sq.ft.	Plan B Main Floor: 167 sq.ft. 2nd Floor: 670 sq.ft. 3rd Floor: 0 sq.ft. Total: 837 sq.ft.	Plan C Main Floor: 150 sq.ft. 2nd Floor: 665 sq.ft. 3rd Floor: 0 sq.ft. Total: 815 sq.ft.	Plan D Main Floor: 126 sq.ft. 2nd Floor: 117 sq.ft. 3rd Floor: 806 sq.ft. Total: 1049 sq.ft.
--	--	--	---

