



NORTH ELEVATION



WEST ELEVATION




SOUTH ELEVATION




EAST ELEVATION

NOTES	#	DATE	REVISION	PROJECT	DRAWING TITLE	DRAWN BY	REVISION
-	0	DEC 22/22	INITIAL DISCRETIONARY USE SUBMISSION		BUILDING B EXTERIOR ELEVATIONS DISCRETIONARY USE APPLICATION	ML	0
						SCALE NTS	DRAWING NUMBER A1.1

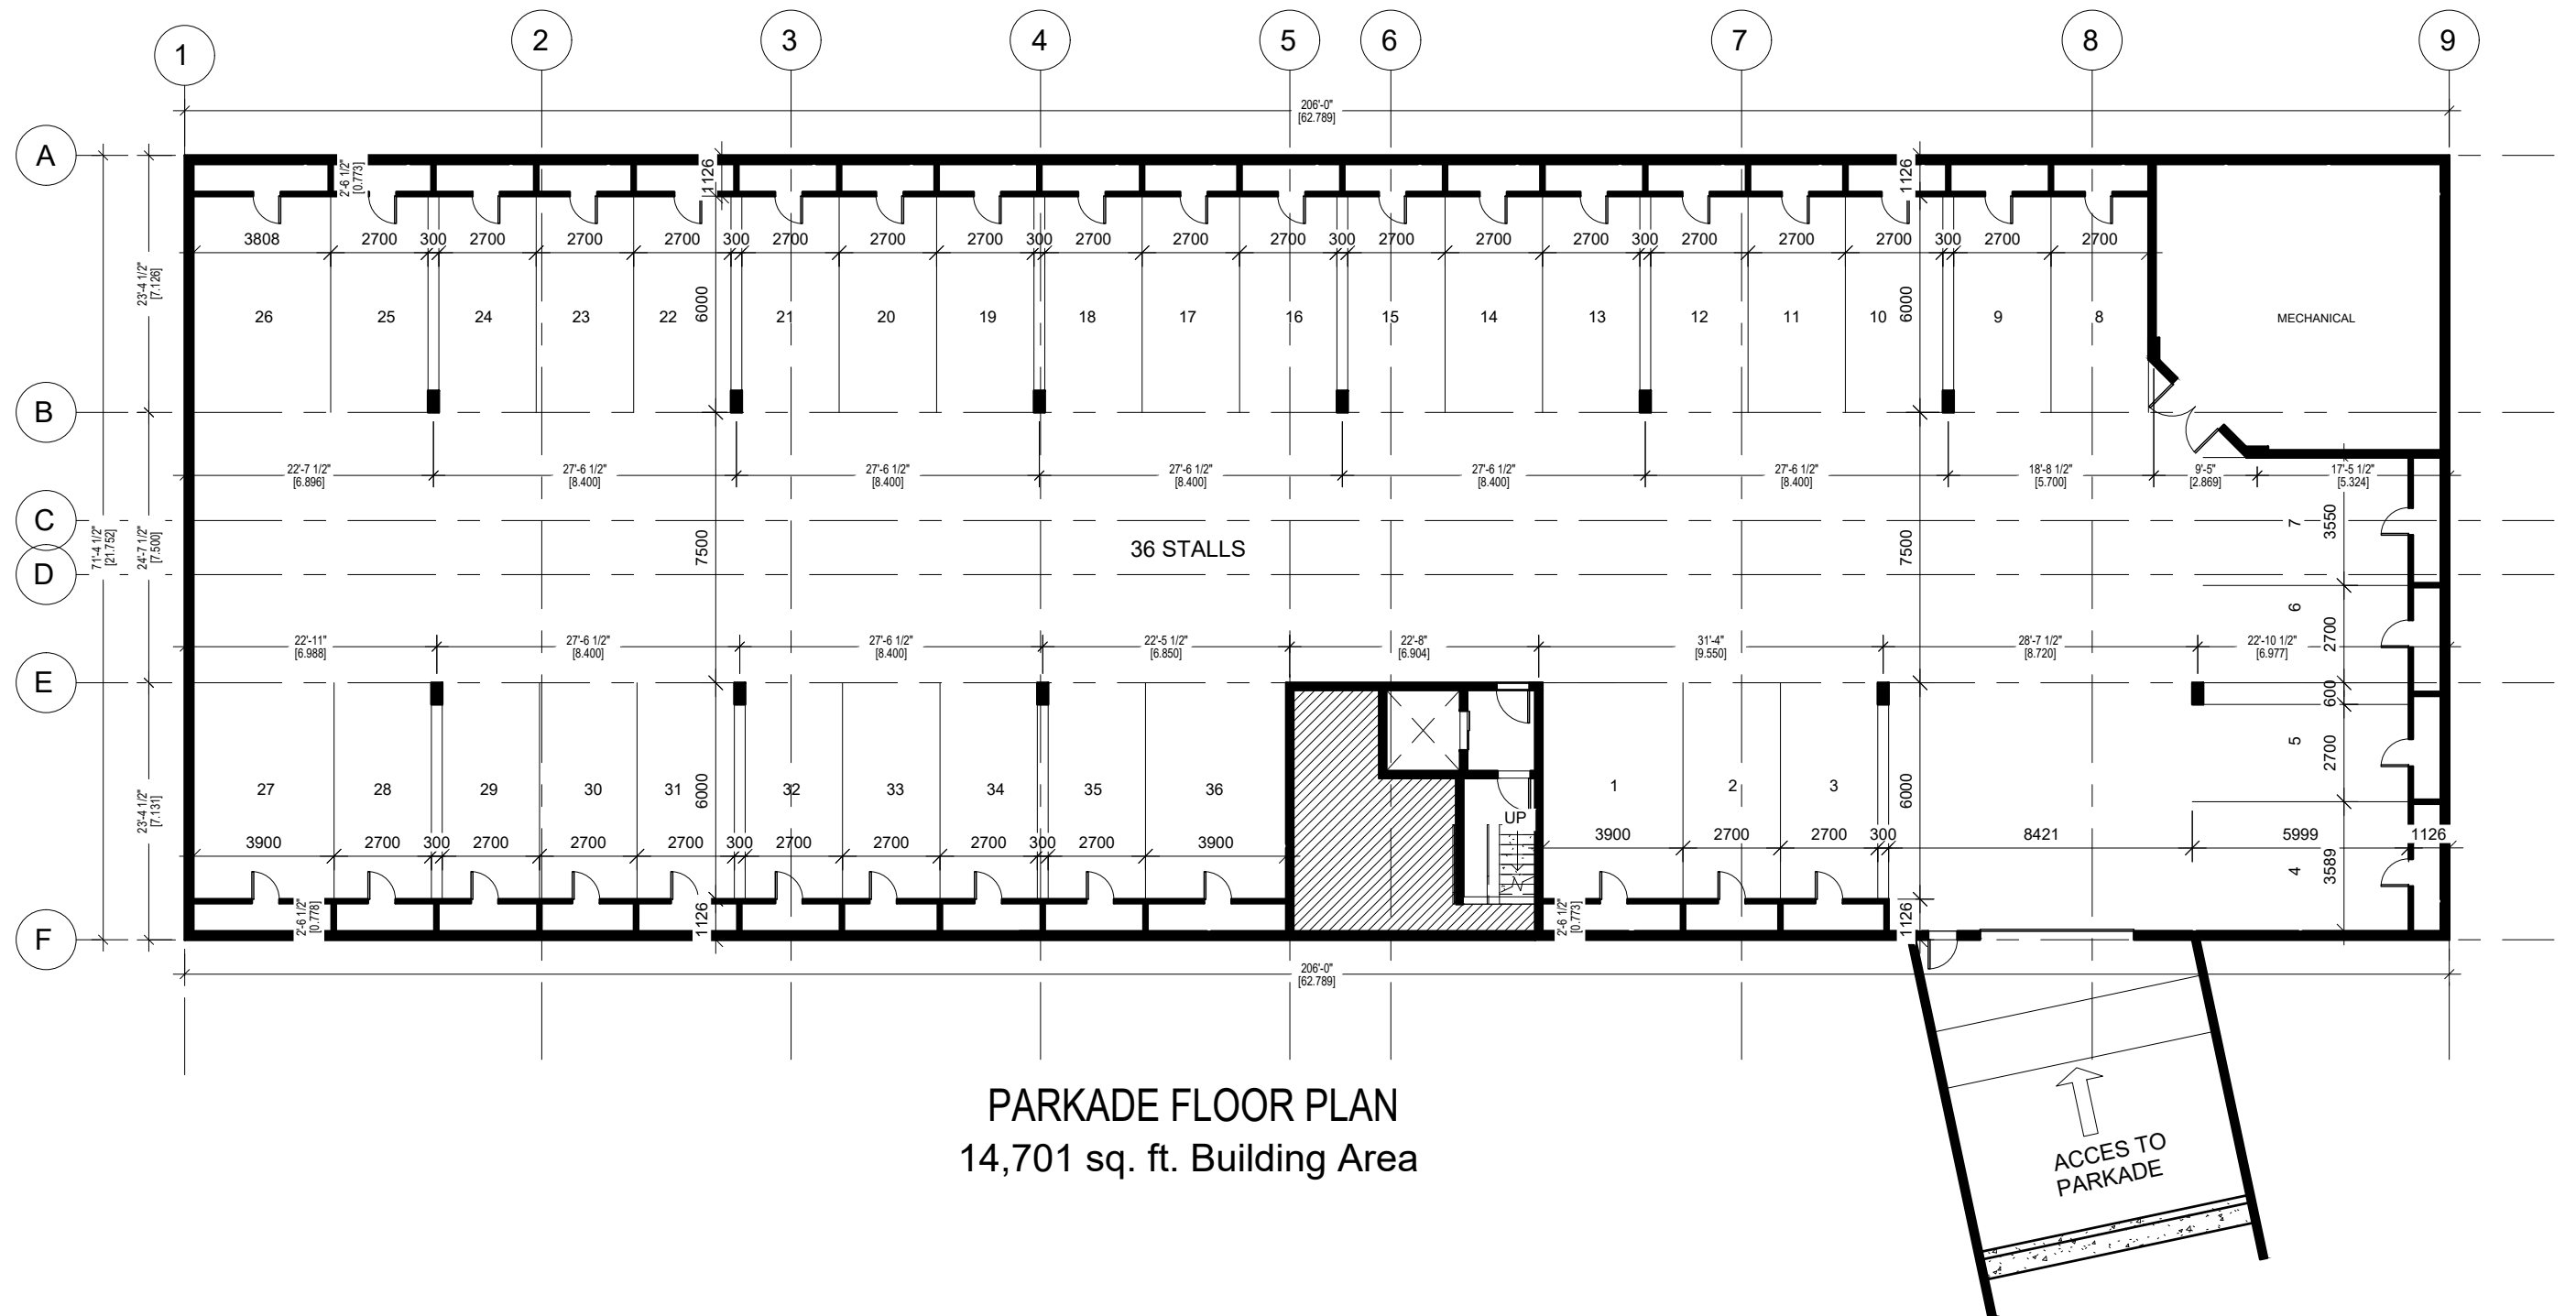

PARKADE FLOOR PLAN
14,701 sq. ft. Building Area

NOTES		#	DATE	REVISION	PROJECT	DRAWING TITLE	DRAWN BY	REVISION
-		0	DEC 22/22	INITIAL DISCRETIONARY USE SUBMISSION		BUILDING B PARKADE PLAN DISCRETIONARY USE APPLICATION	ML	0
							SCALE 1/16"=1'-0"	DRAWING NUMBER A1.2

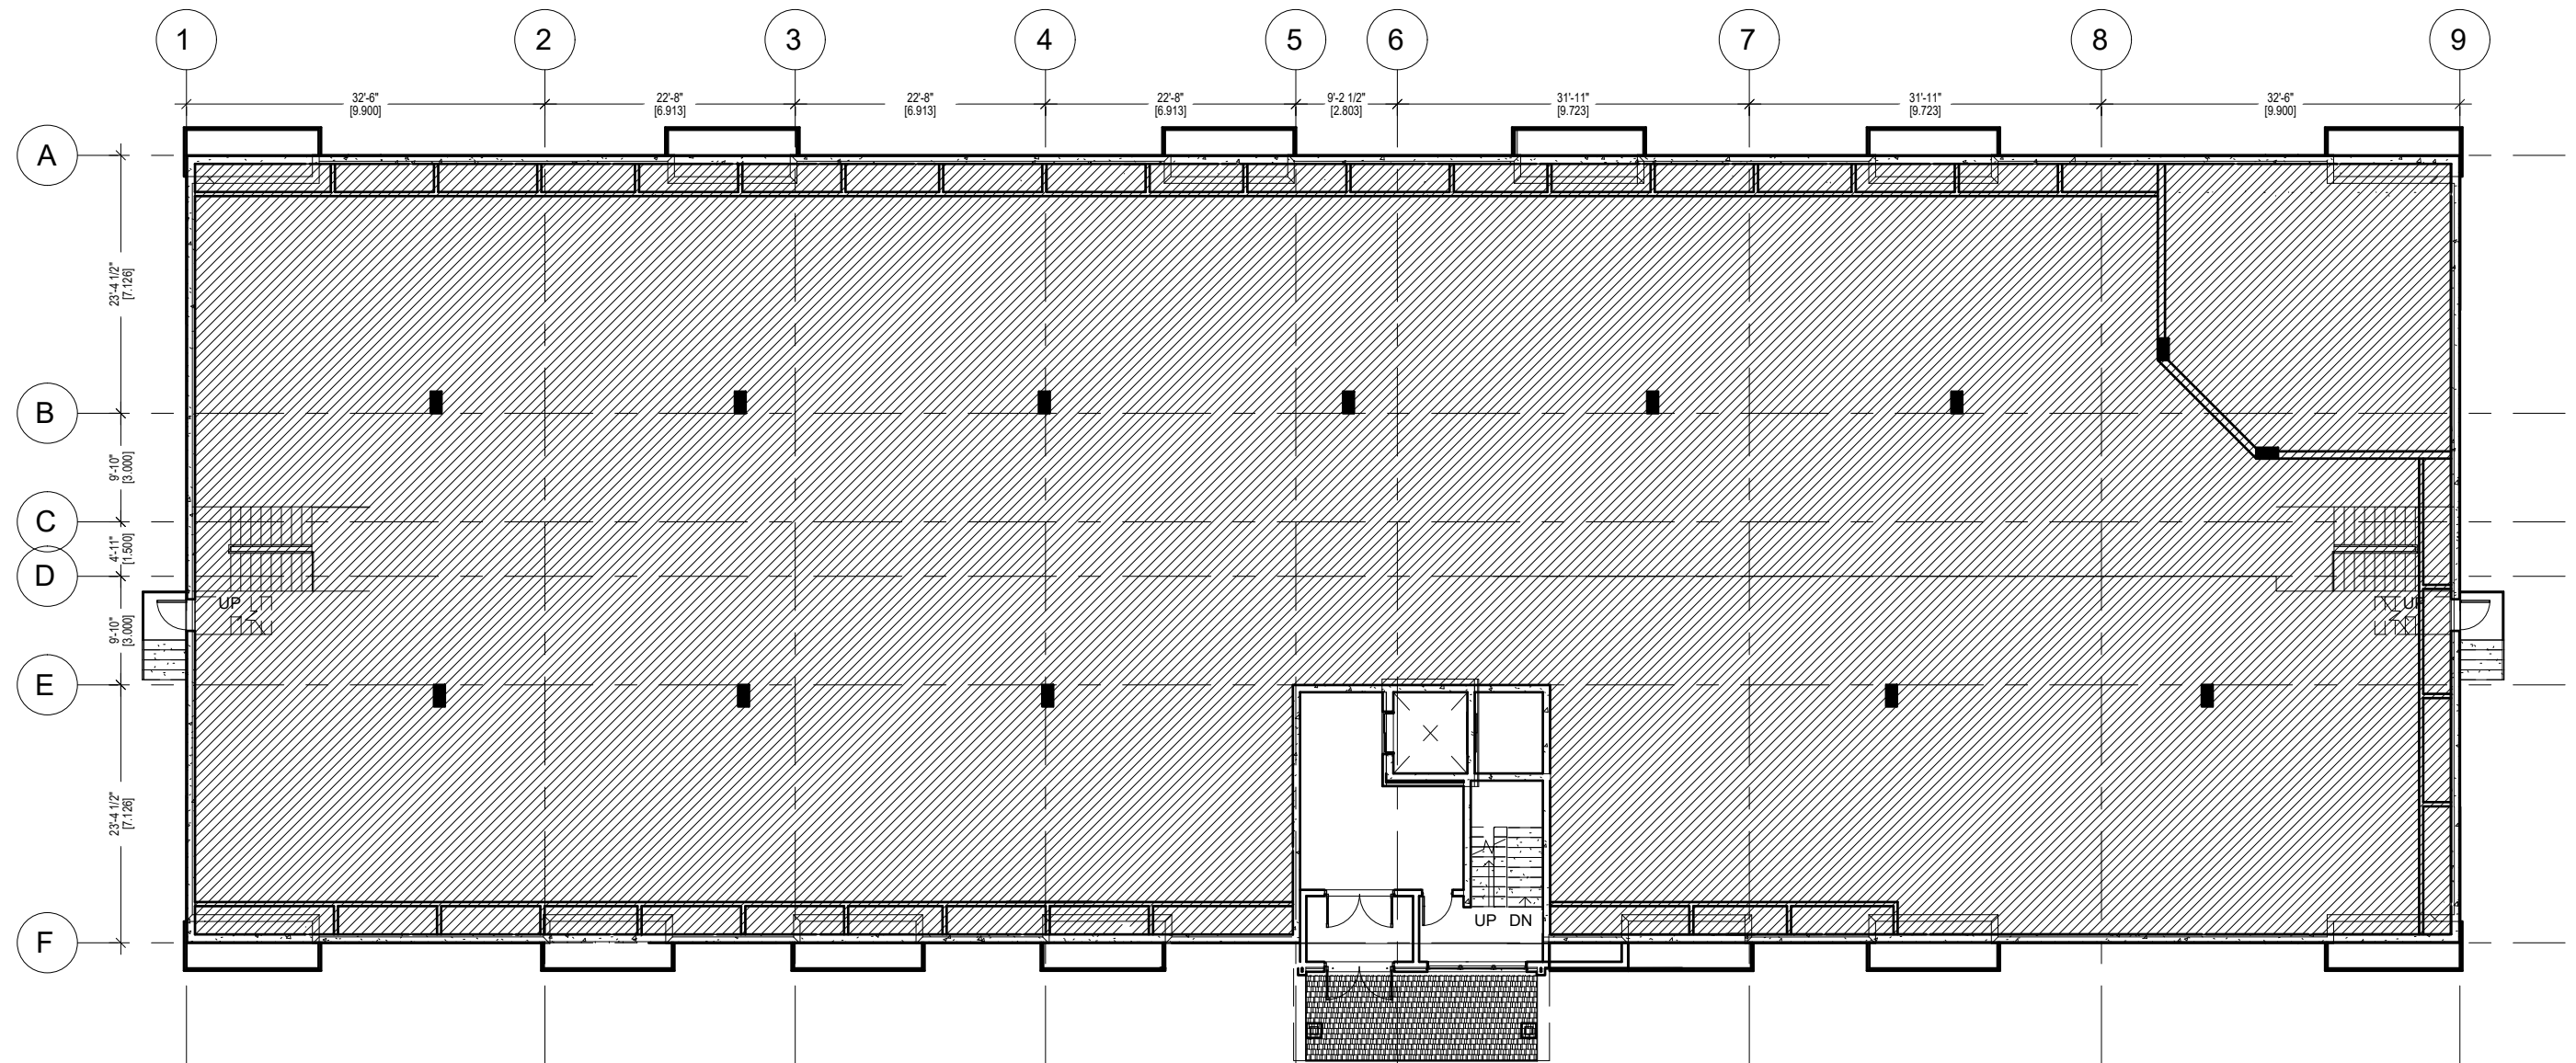

GROUND FLOOR PLAN
14,772 sq. ft. Building Area


NOTES	
-	

#	DATE	REVISION
0	DEC 22/22	INITIAL DISCRETIONARY USE SUBMISSION

PROJECT

DRAWING TITLE
BUILDING B GROUND FLOOR PLAN DISCRETIONARY USE APPLICATION

DRAWN BY	REVISION
ML	0
SCALE	DRAWING NUMBER
1/16"=1'-0"	A1.3

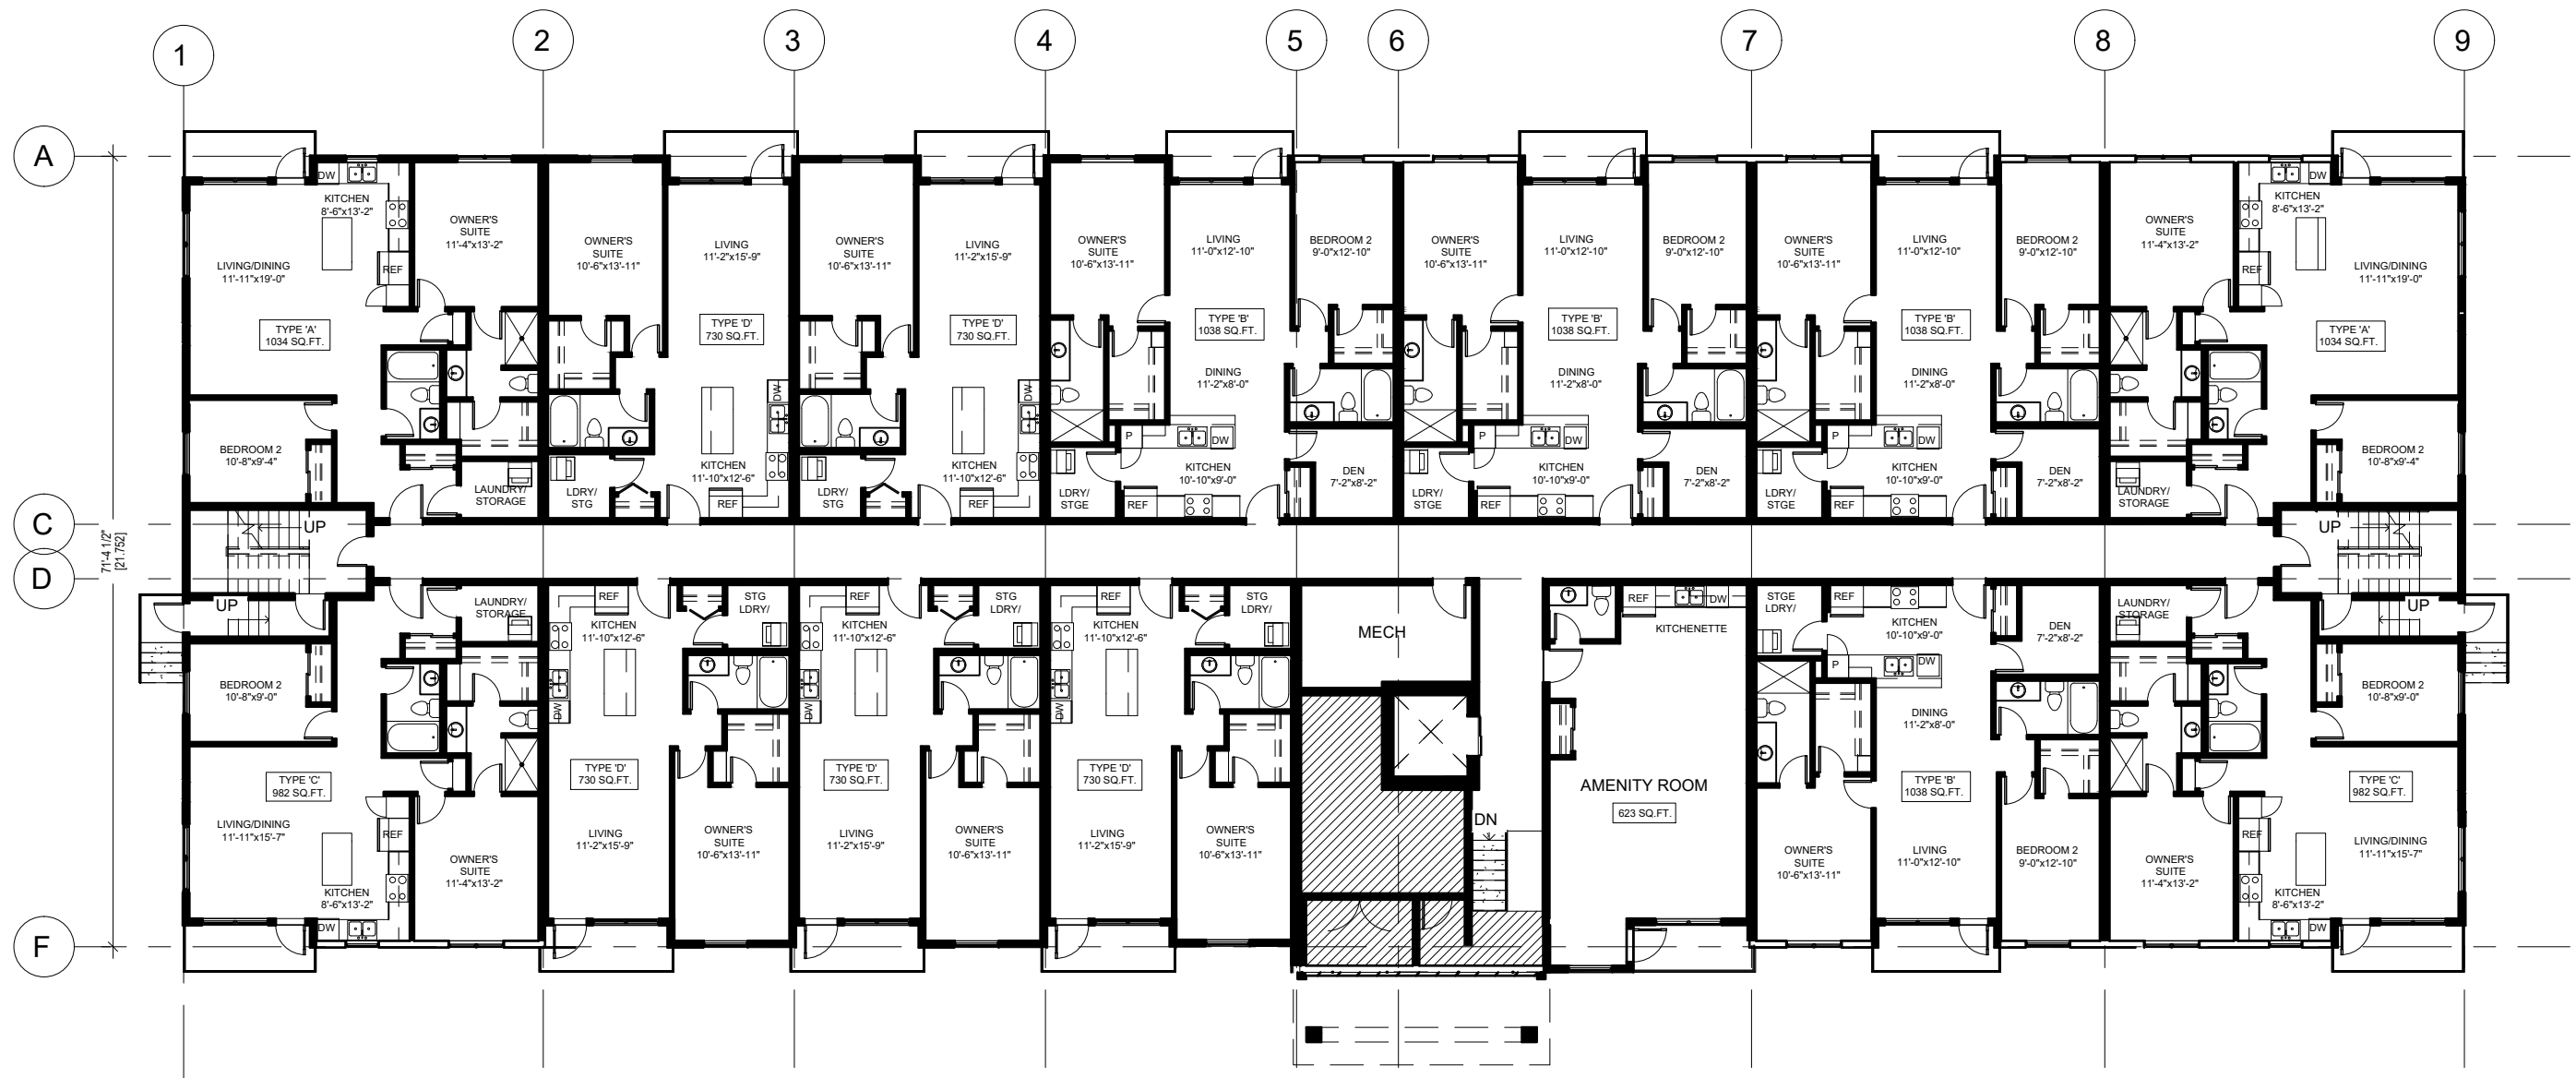

FIRST FLOOR PLAN
14,463 sq. ft. Floor Area (including Lobby)

UNITS TYPE	FIRST FLOOR	SECOND FLOOR	THIRD FLOOR	FOURTH FLOOR	TOTAL
ONE BEDROOM	5 UNITS	5 UNITS	5 UNITS	5 UNITS	20 UNITS
TWO BEDROOM	4 UNITS	4 UNITS	4 UNITS	4 UNITS	16 UNITS
TWO BEDROOM+DEN	4 UNITS	4 UNITS	4 UNITS	4 UNITS	16 UNITS
THREE BEDROOMS	0 UNITS	1 UNIT	1 UNIT	1 UNIT	3 UNITS
TOTAL UNITS	13 UNITS	14 UNITS	14 UNITS	14 UNITS	55 UNITS



TYPICAL FLOOR PLAN (SECOND, THIRD & FOURTH)

14,463 sq. ft. Floor Area per level

Total Floor Area of Building: 57,852 sq. ft.

NOTES	#	DATE	REVISION	PROJECT	DRAWING TITLE	DRAWN BY	REVISION
-	0	DEC 22/22	INITIAL DISCRETIONARY USE SUBMISSION		BUILDING B TYPICAL FLOOR PLAN DISCRETIONARY USE APPLICATION	ML	0
						SCALE 1/16"=1'-0"	DRAWING NUMBER A1.5