


N
1" = 25'
A1 SITE PLAN

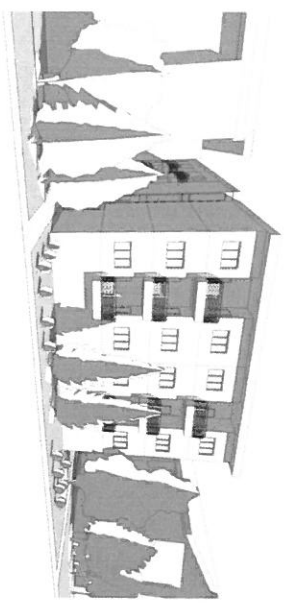

75 83.01.09 MICHEREN DRIVE, REGINA, SK
PROJECT NUMBER: 1508
DRAWING NAME: SITE PLAN
DRAWN: [blank]
CHECKED: JH

aodbt 
architecture + interior design
235 Ave D North
Regina, SK
S4L 1A7
306.244.5101
202 - 211th St E
Prince Albert, SK
S6H 0Z9
306.922.5101
www.aodbt.com

**PRELIMINARY
NOT FOR
CONSTRUCTION**

All drawings and specifications are the property of aodbt Inc. and shall remain confidential. No part of this drawing or specification shall be reproduced or transmitted in any form or by any means electronic, mechanical, photocopying, recording, or by any information storage and retrieval system without the prior written permission of aodbt Inc. This drawing is not to be used for any other project.

PROJECT NAME:
NO. / DESCRIPTION:
REVISION:
DATE: