
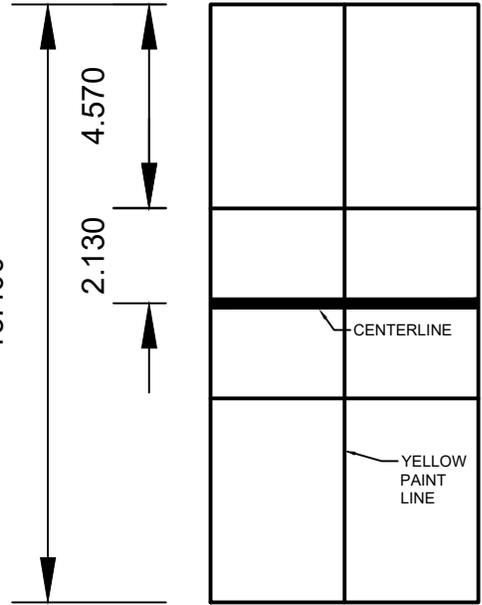
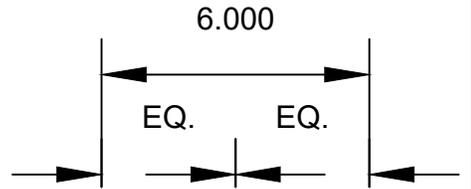
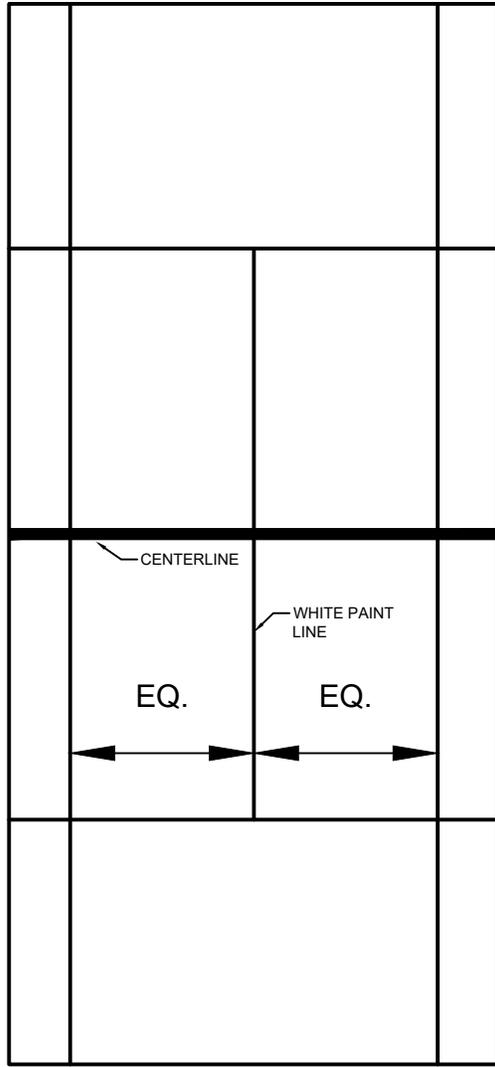


**NOTES:**

- All measurements are in metres unless otherwise noted

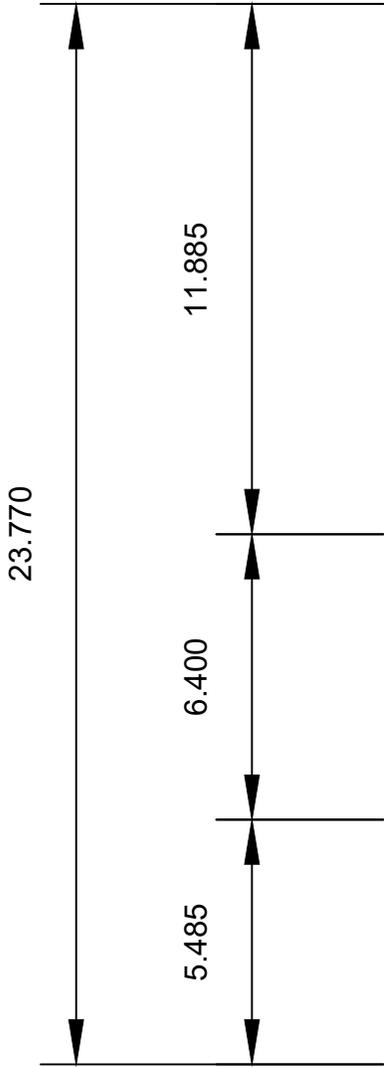

Tennis Court- Line Paint Layout

Pickle Ball Court- Line Paint Layout


Date	Revisions	By
-	-	-
-	-	-
-	-	-
-	-	-
-	-	-
-	-	-
-	-	-
-	-	-



STANDARD DRAWINGS		
Outdoor Racquet Sports Area		
Tennis/Pickle Ball Court		
Designed By:		Approved:
Date	Scale	OS-7.2
April 27th 2022	1:150	
Digital File: OS-7.dwg		

NO ENCROACHMENT ZONE

CHAIN LINK FENCE

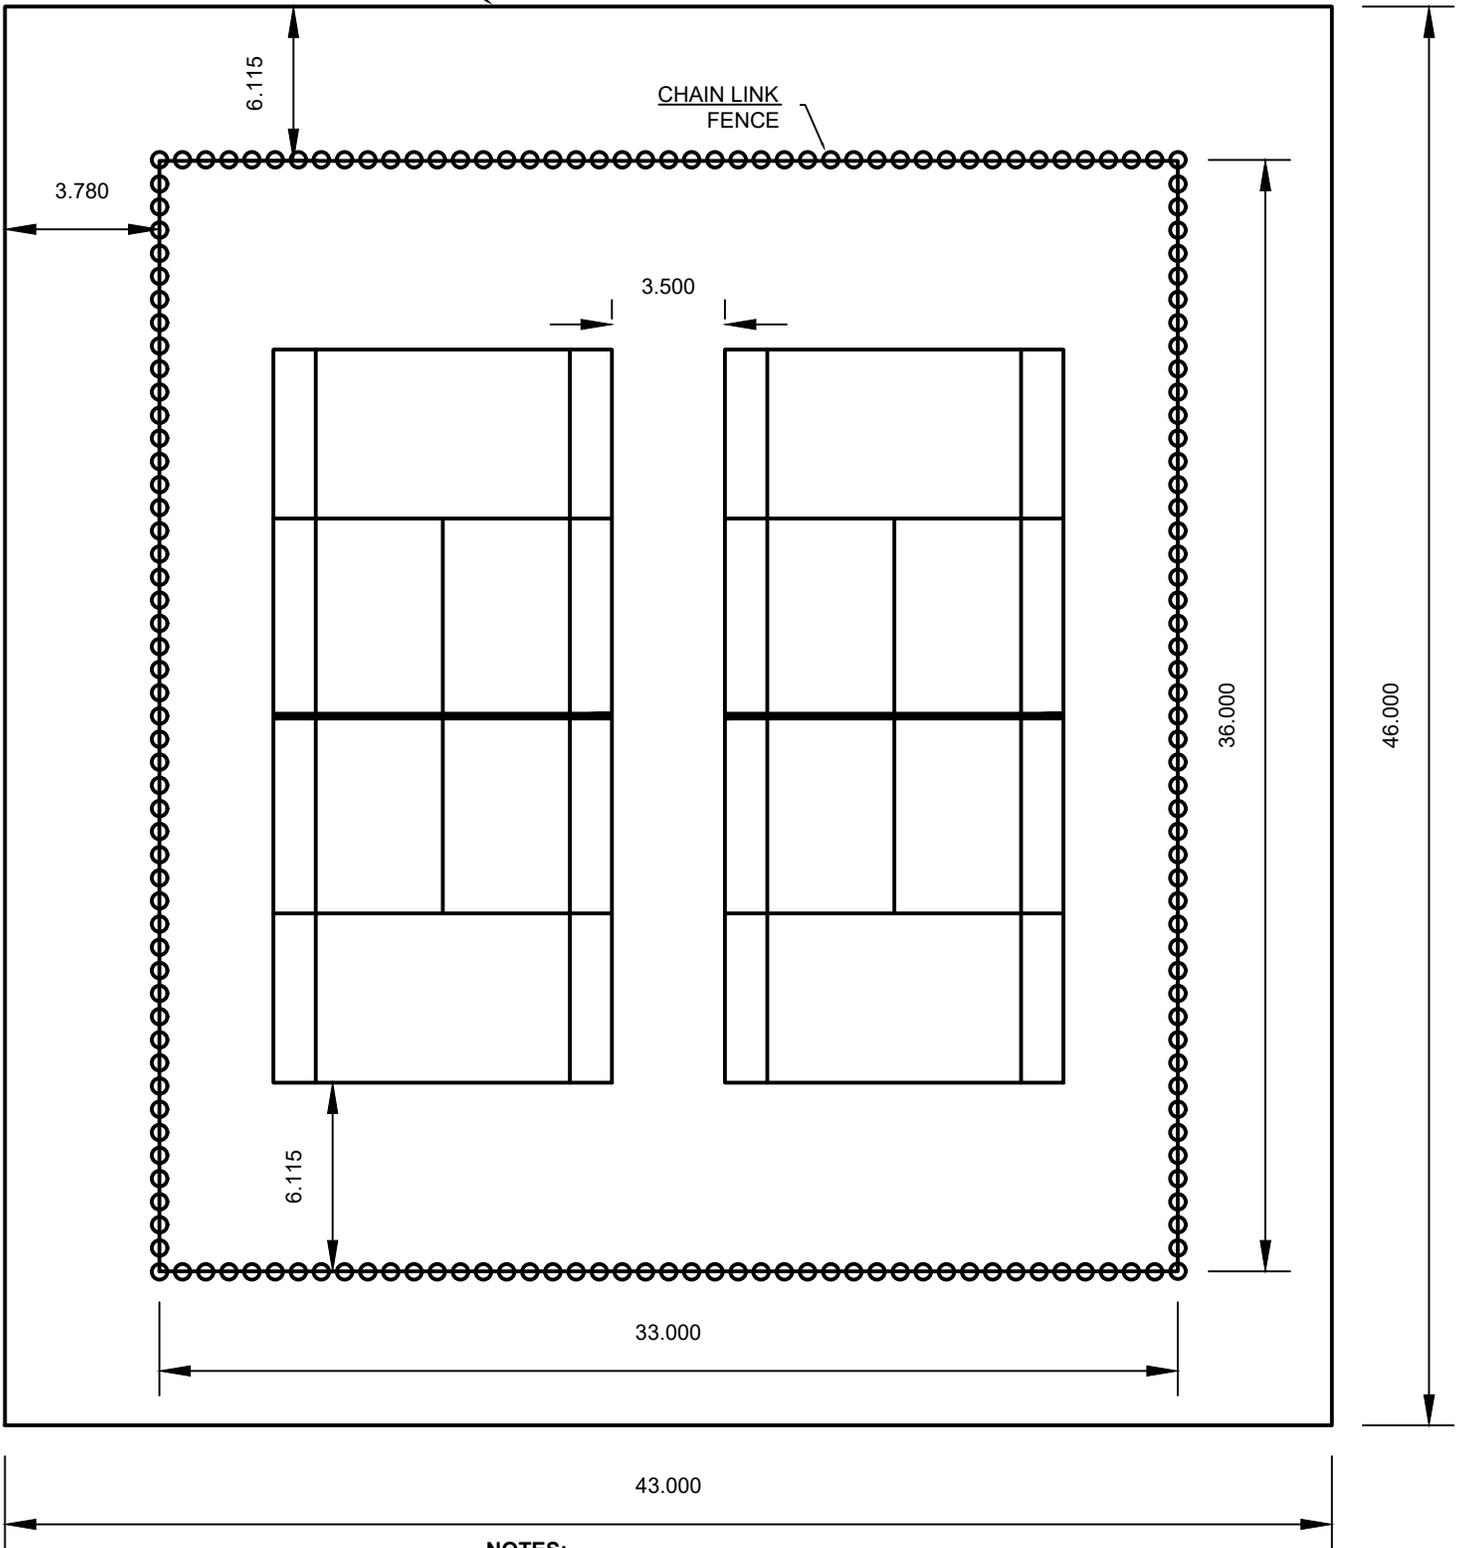

**NOTES:**

- Grading 0.5% Sheet Drainage
- 3352mm Chain Link Fence - See Roadways Specification 2660
- All measurements are in metres unless otherwise noted

Date	Revisions	By
-	-	-
-	-	-
-	-	-
-	-	-
-	-	-
-	-	-
-	-	-



STANDARD DRAWINGS		
Outdoor Racquet Sports Area		
Two Court Layout		
Designed By:		Approved:
Date	Scale	OS-7.1
April 27th 2022	1:250	
Digital File: OS-7.dwg		