
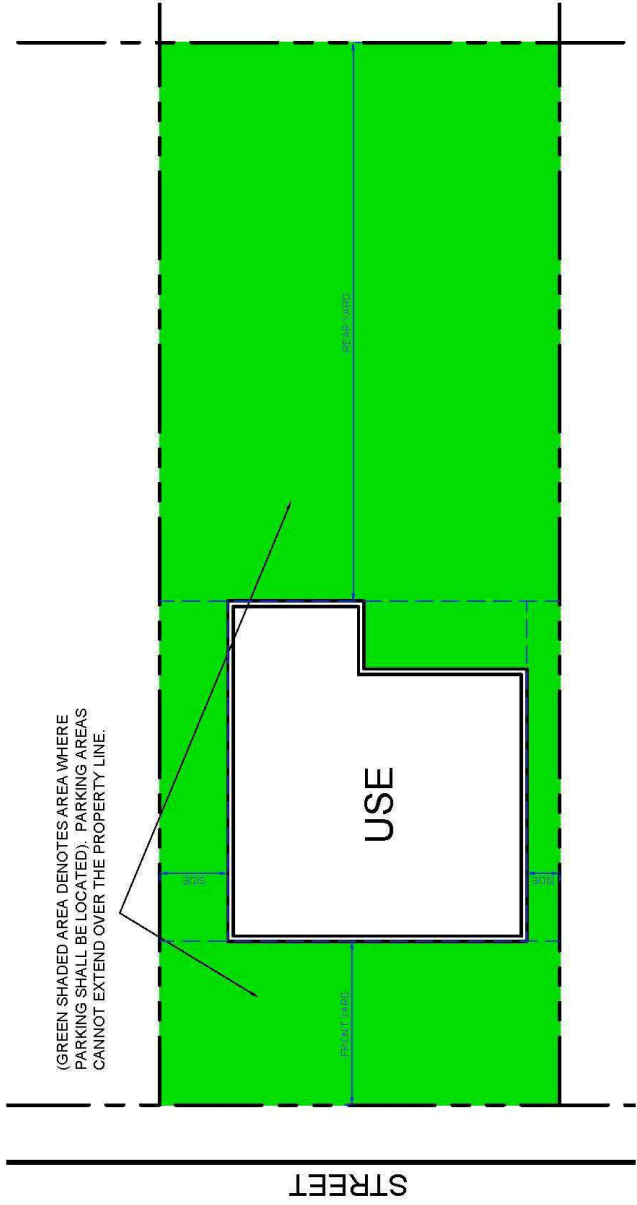


 (GREEN SHADED AREA DENOTES AREA WHERE PARKING SHALL BE LOCATED). PARKING AREAS CANNOT EXTEND OVER THE PROPERTY LINE. USE STREET	4.1(1) The parking area shall be provided on the same lot as the use it serves  PARKING PERMITTED
---	--

Planning Department

Project 14-Z-23


Civic Address/Subdivision

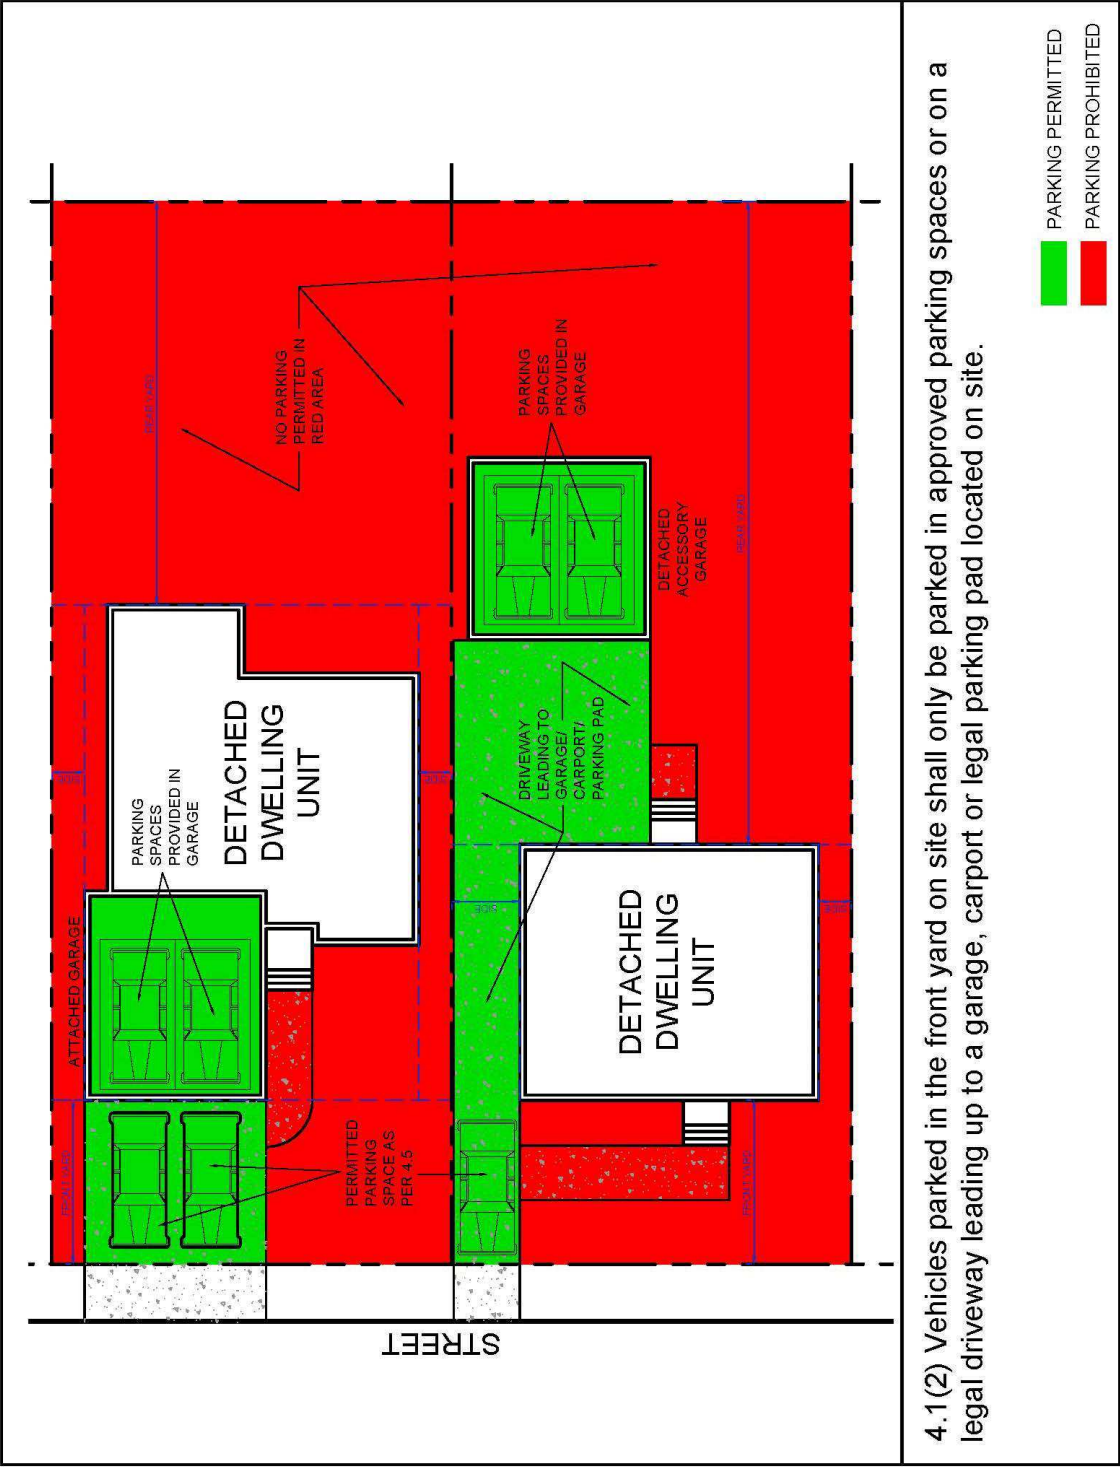

Planning Department

Project 14-Z-23


Civic Address/Subdivision

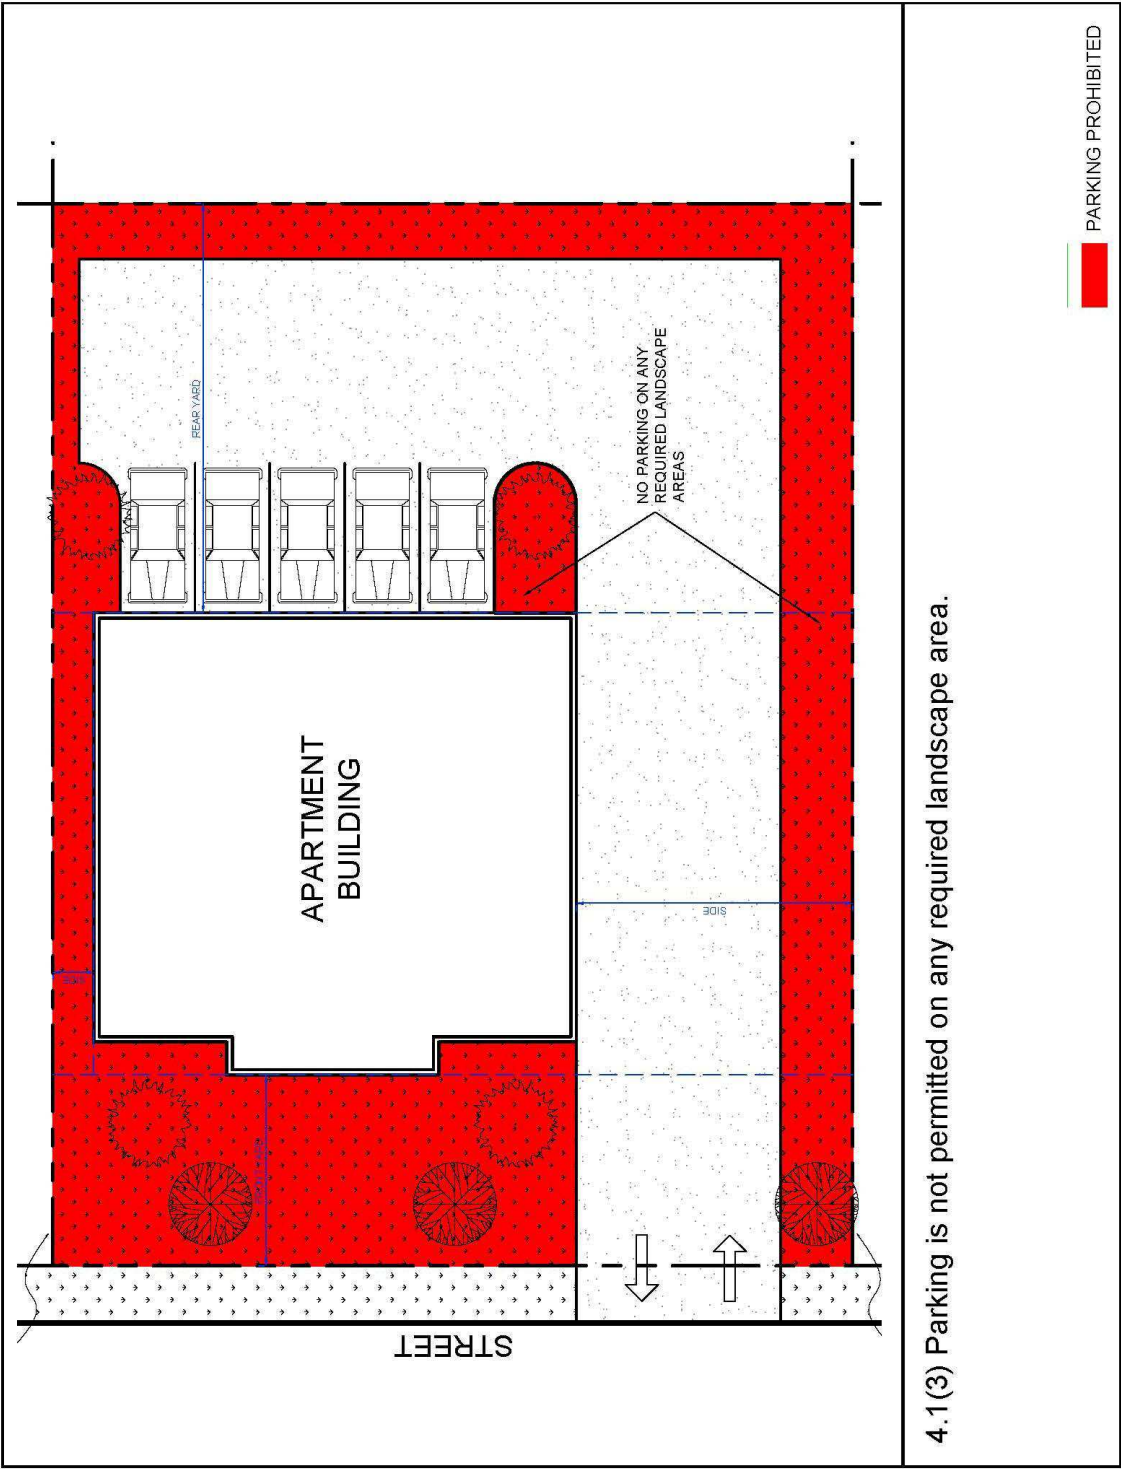

Planning Department

Project 14-Z-23


Civic Address/Subdivision

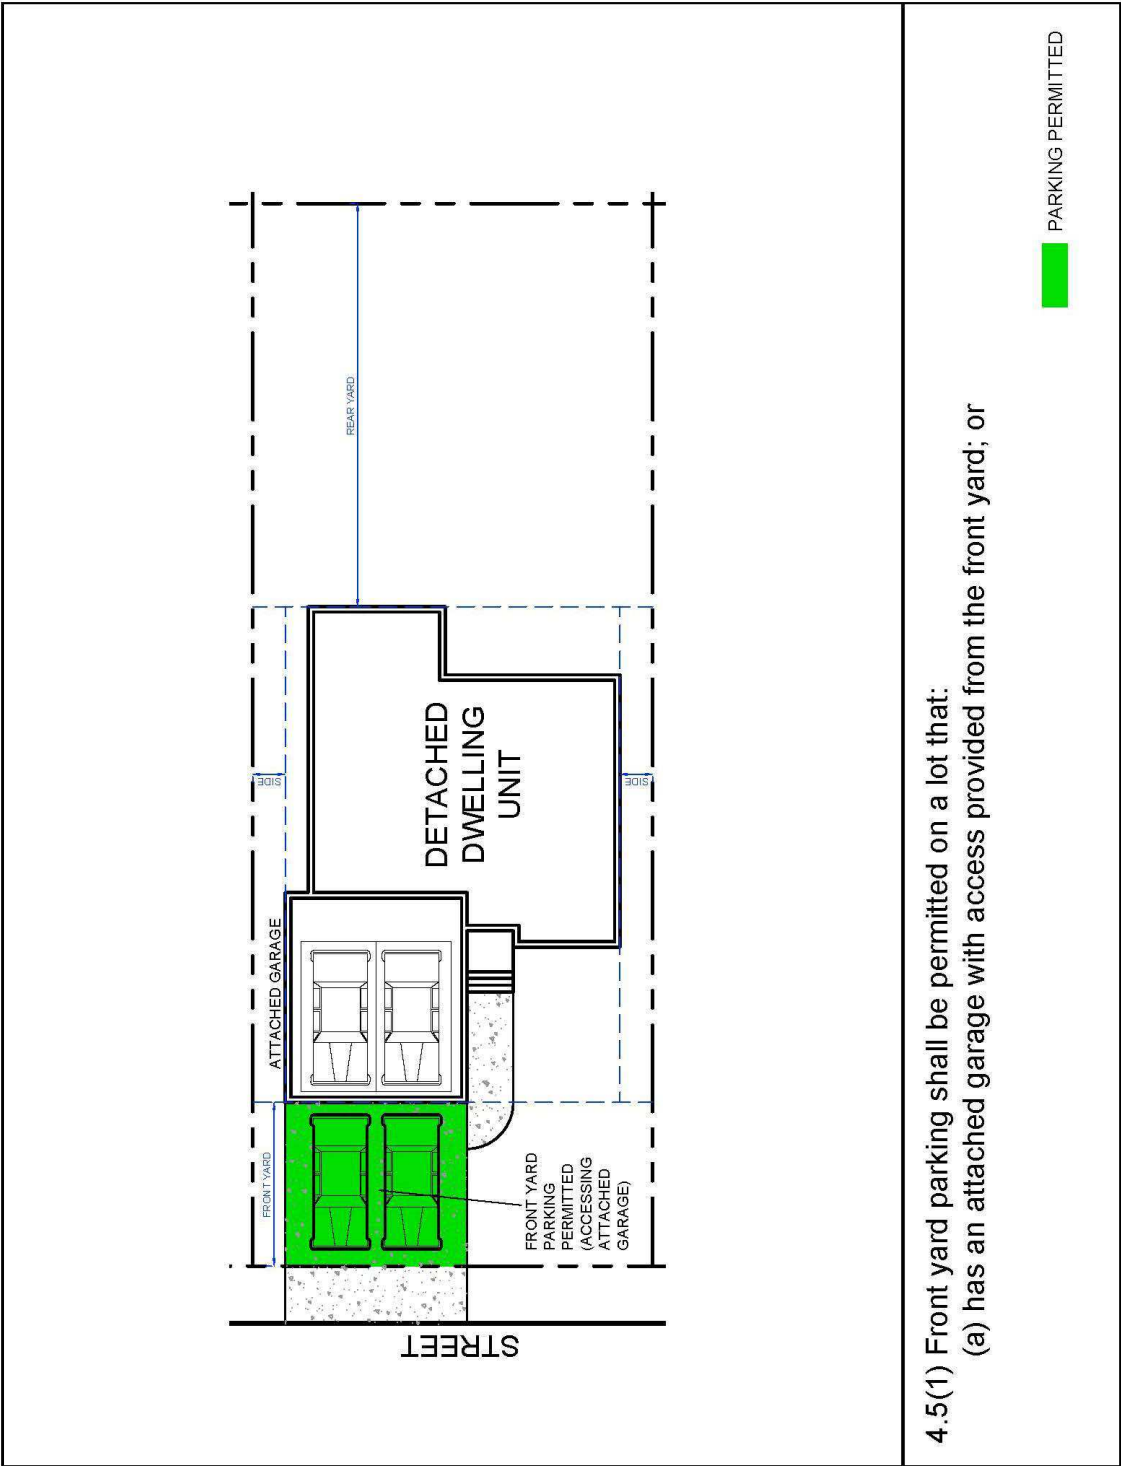

Planning Department

Project 14-Z-23


Civic Address/Subdivision

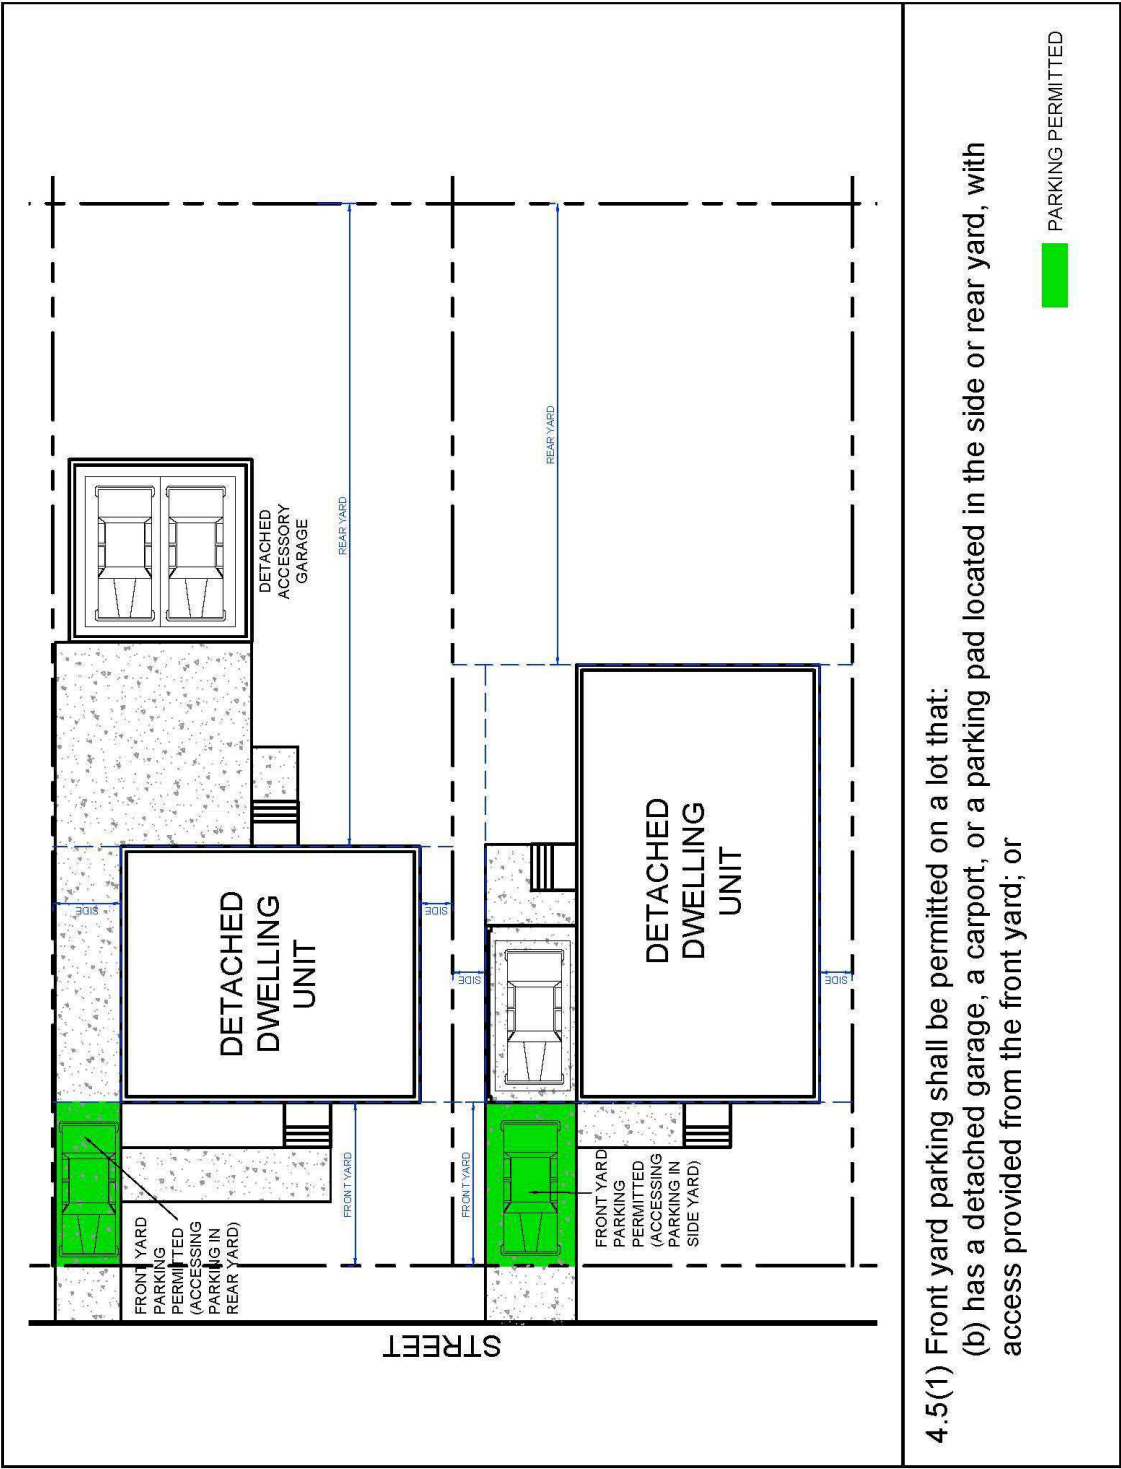

Planning Department

Project 14-Z-23


Civic Address/Subdivision

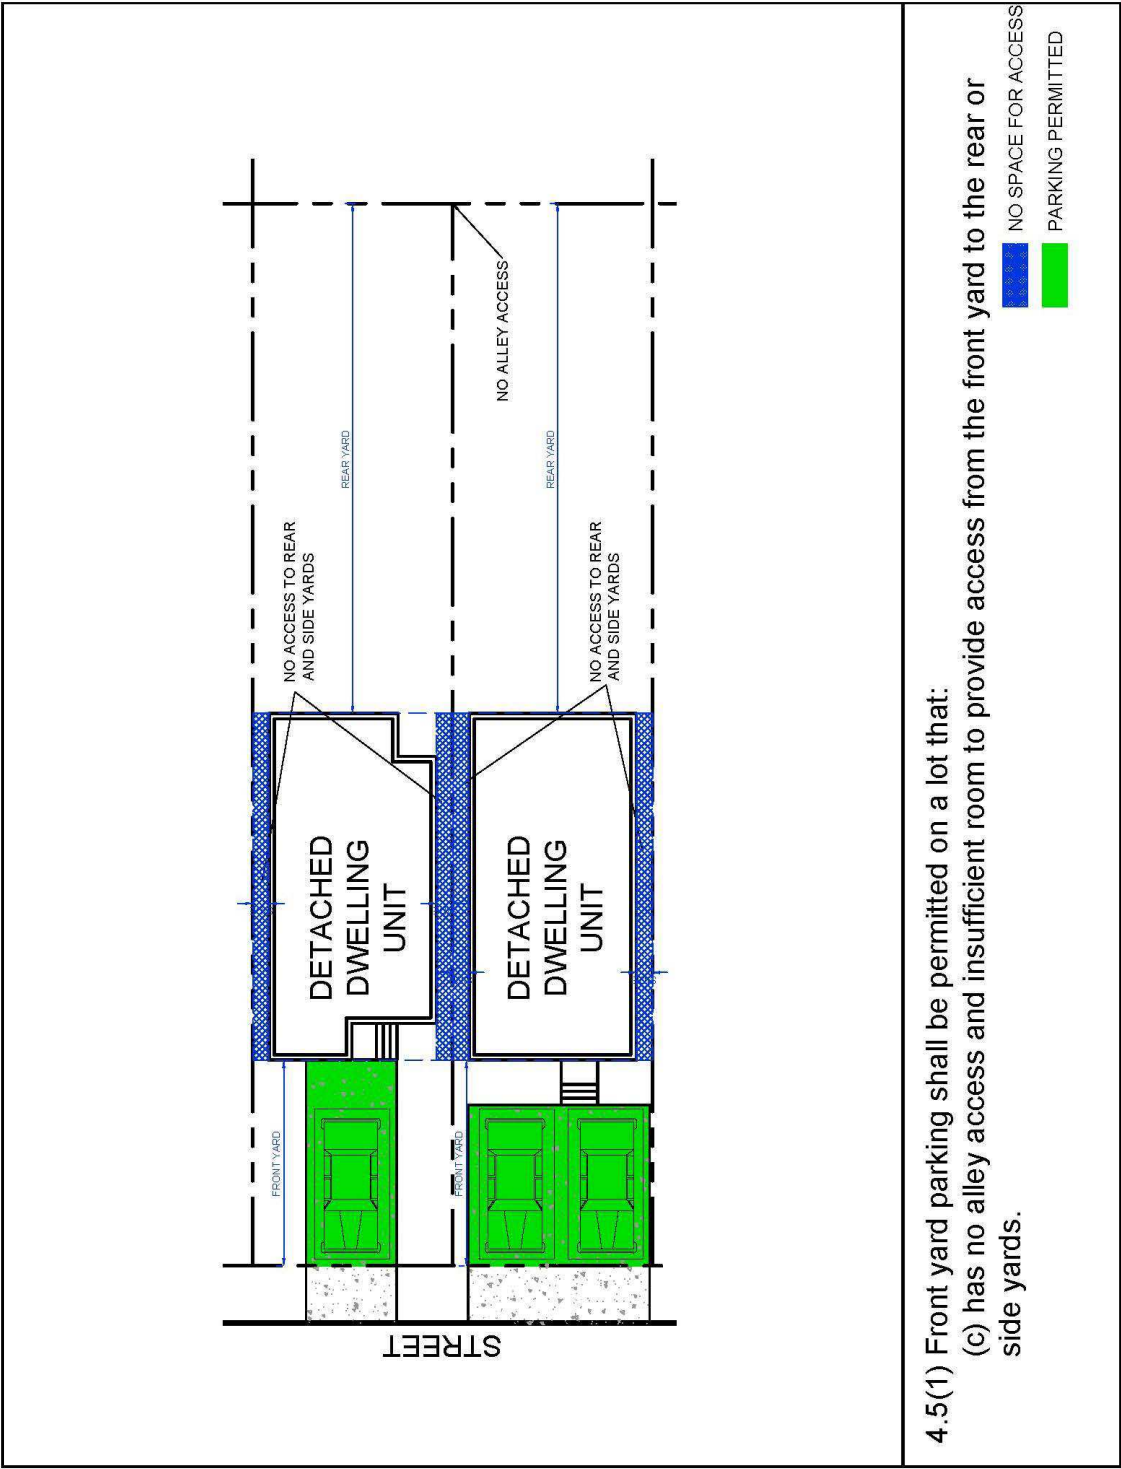

Planning Department

Project 14-Z-23


Civic Address/Subdivision

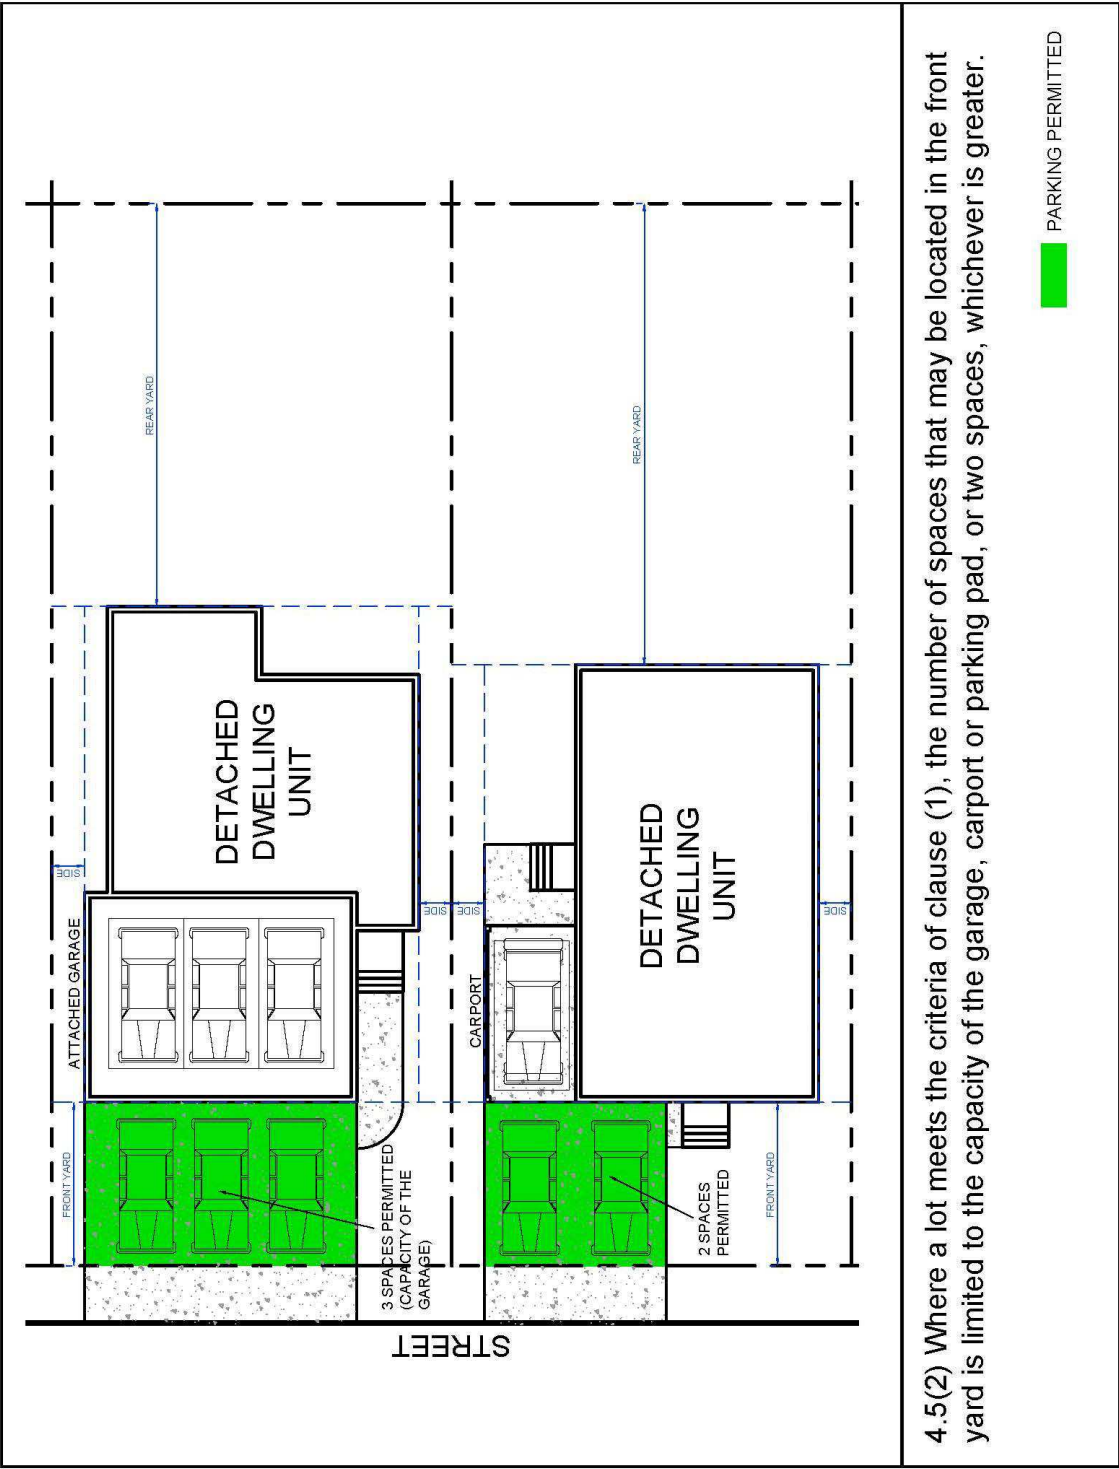

Planning Department

Project 14-Z-23


Civic Address/Subdivision

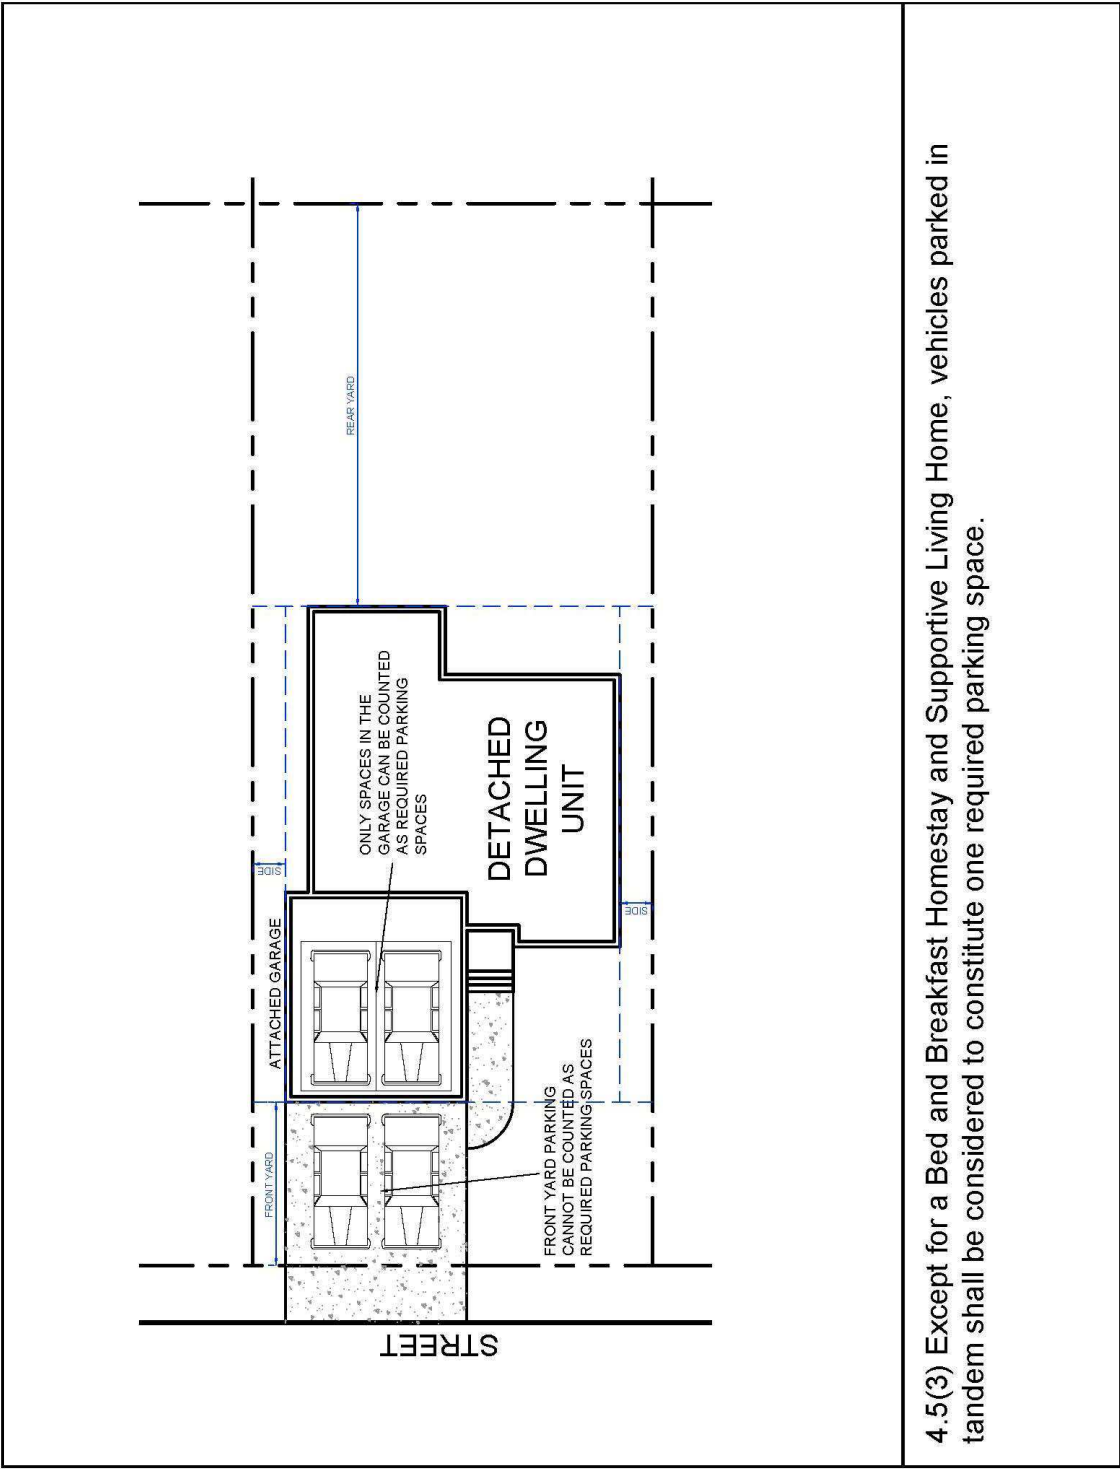

Planning Department

Project 14-Z-23


Civic Address/Subdivision

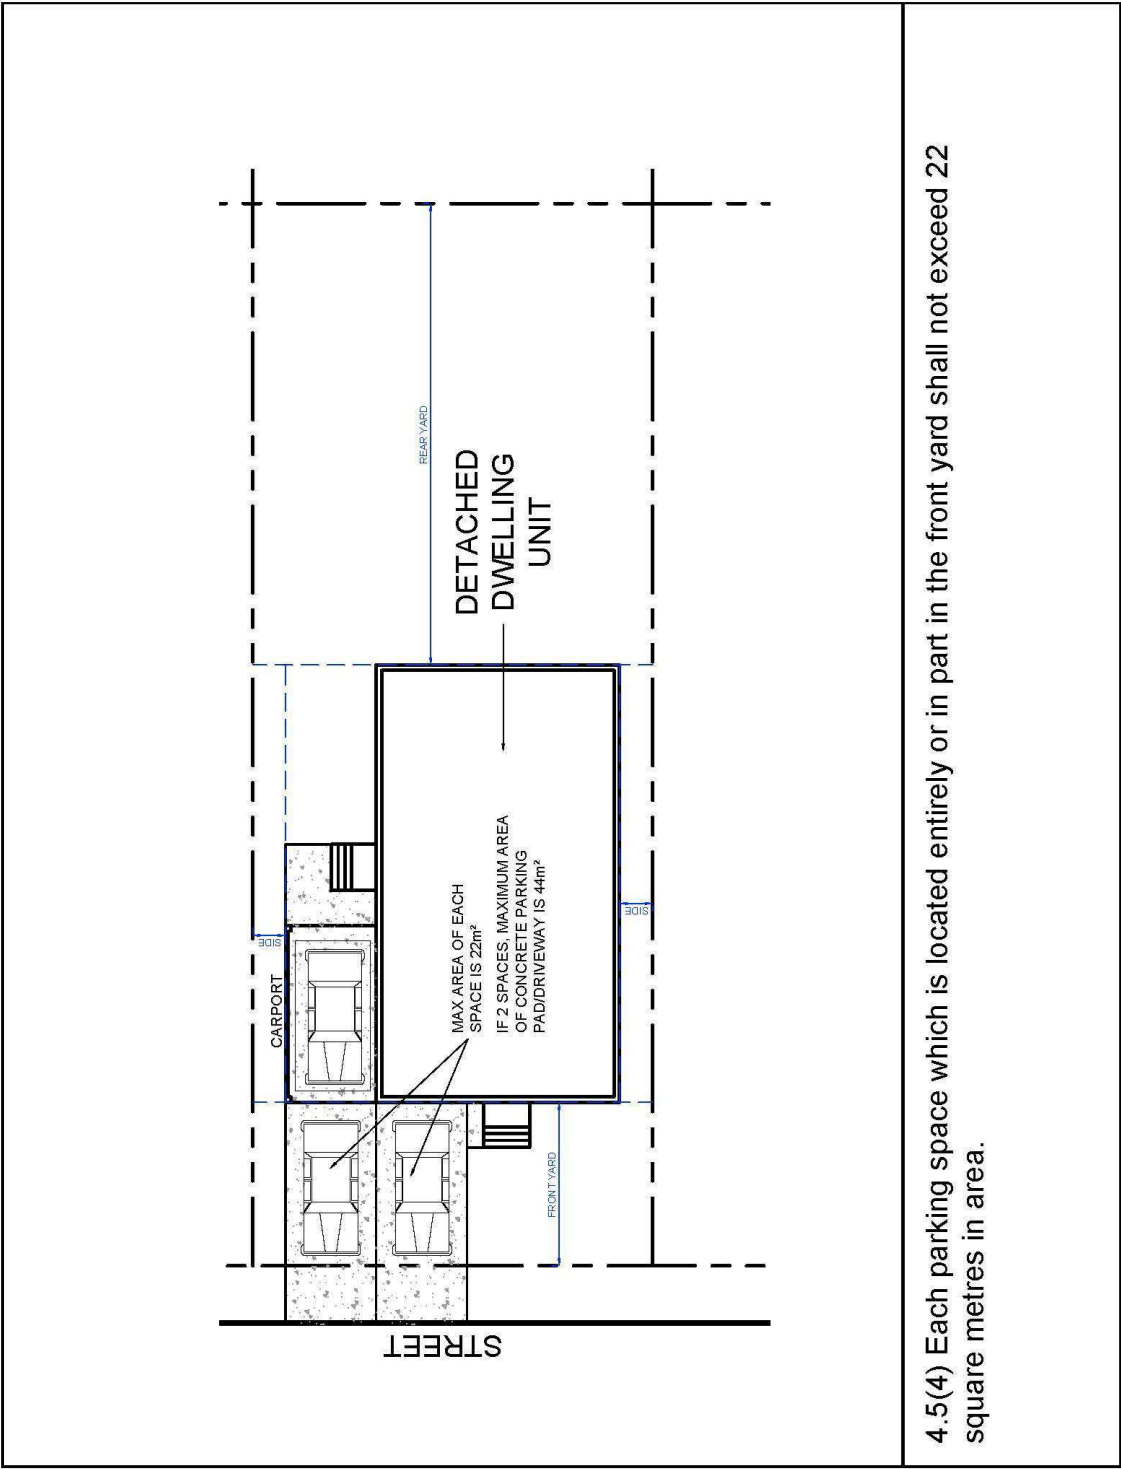

Planning Department

Project 14-Z-23


Civic Address/Subdivision

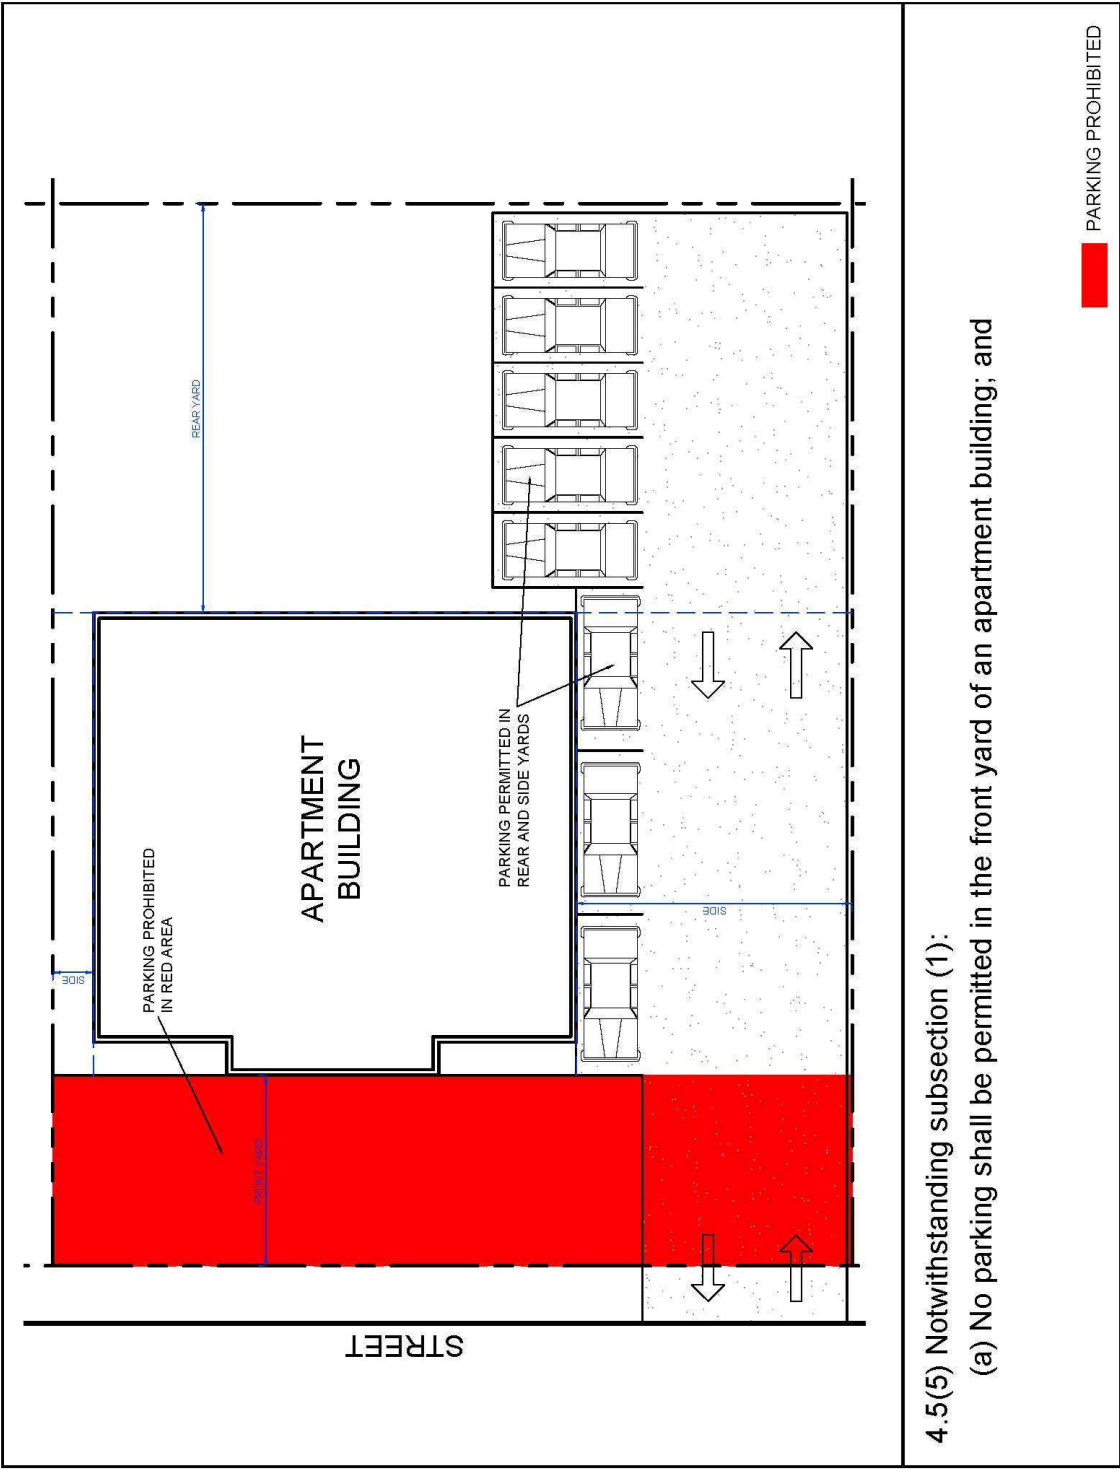

Planning Department

Project 14-Z-23

Civic Address/Subdivision _____

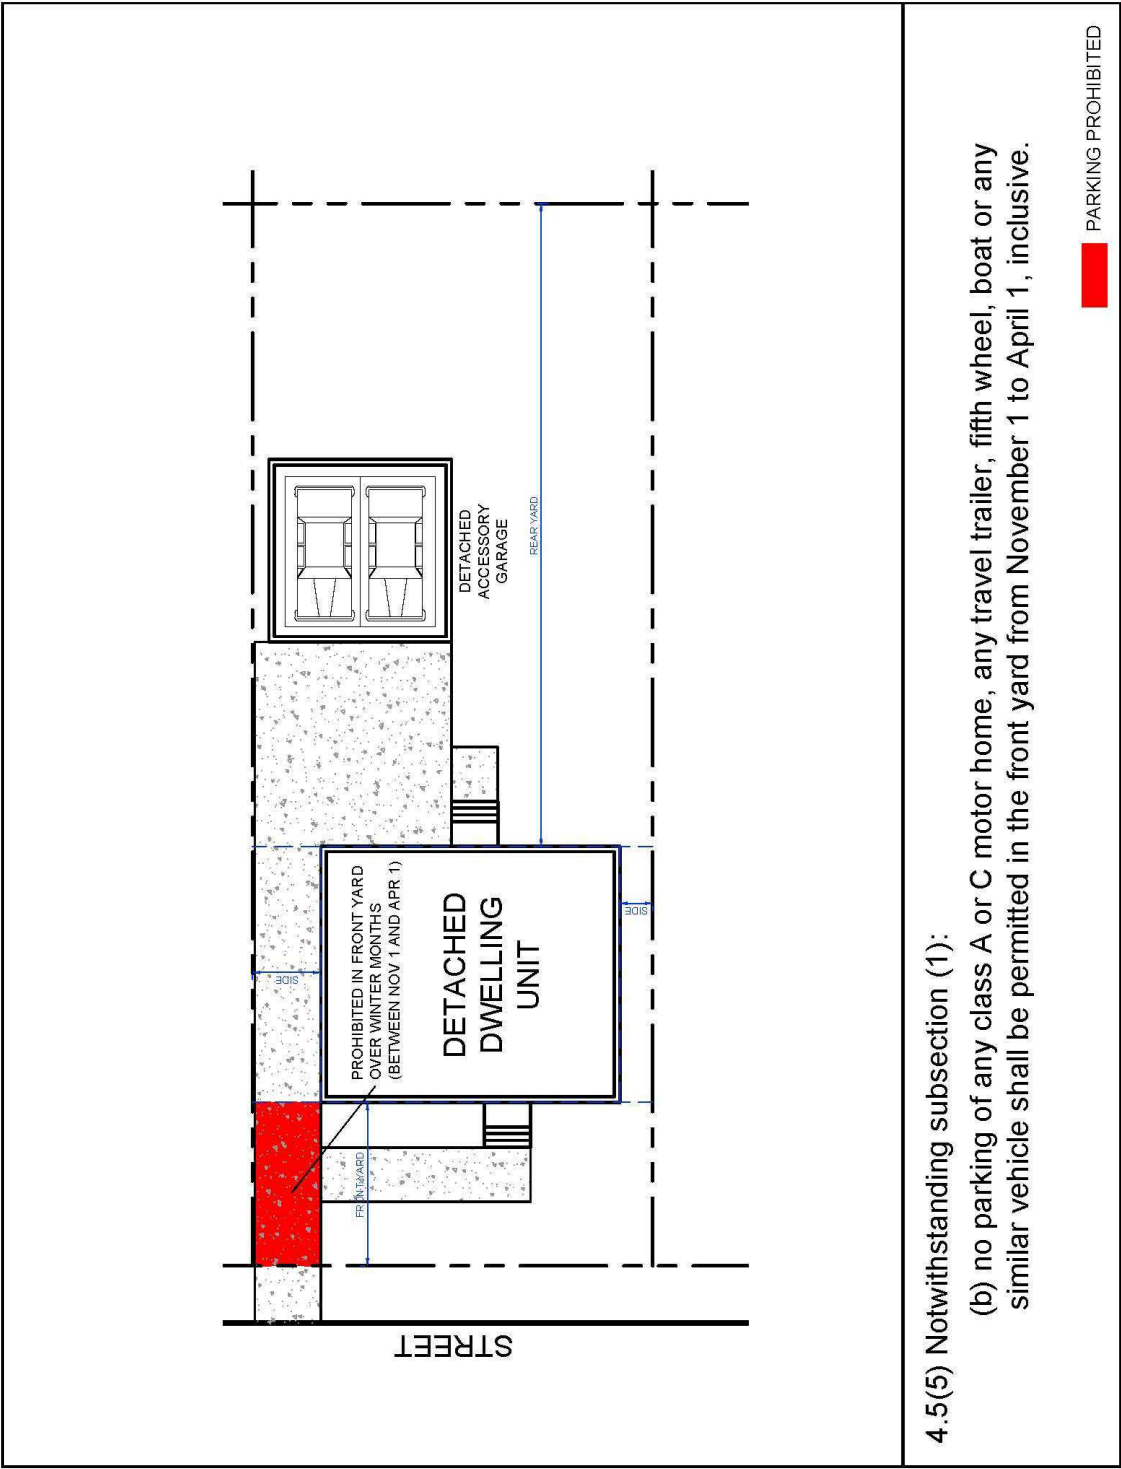

Planning Department

Project 14-Z-23

Civic Address/Subdivision