


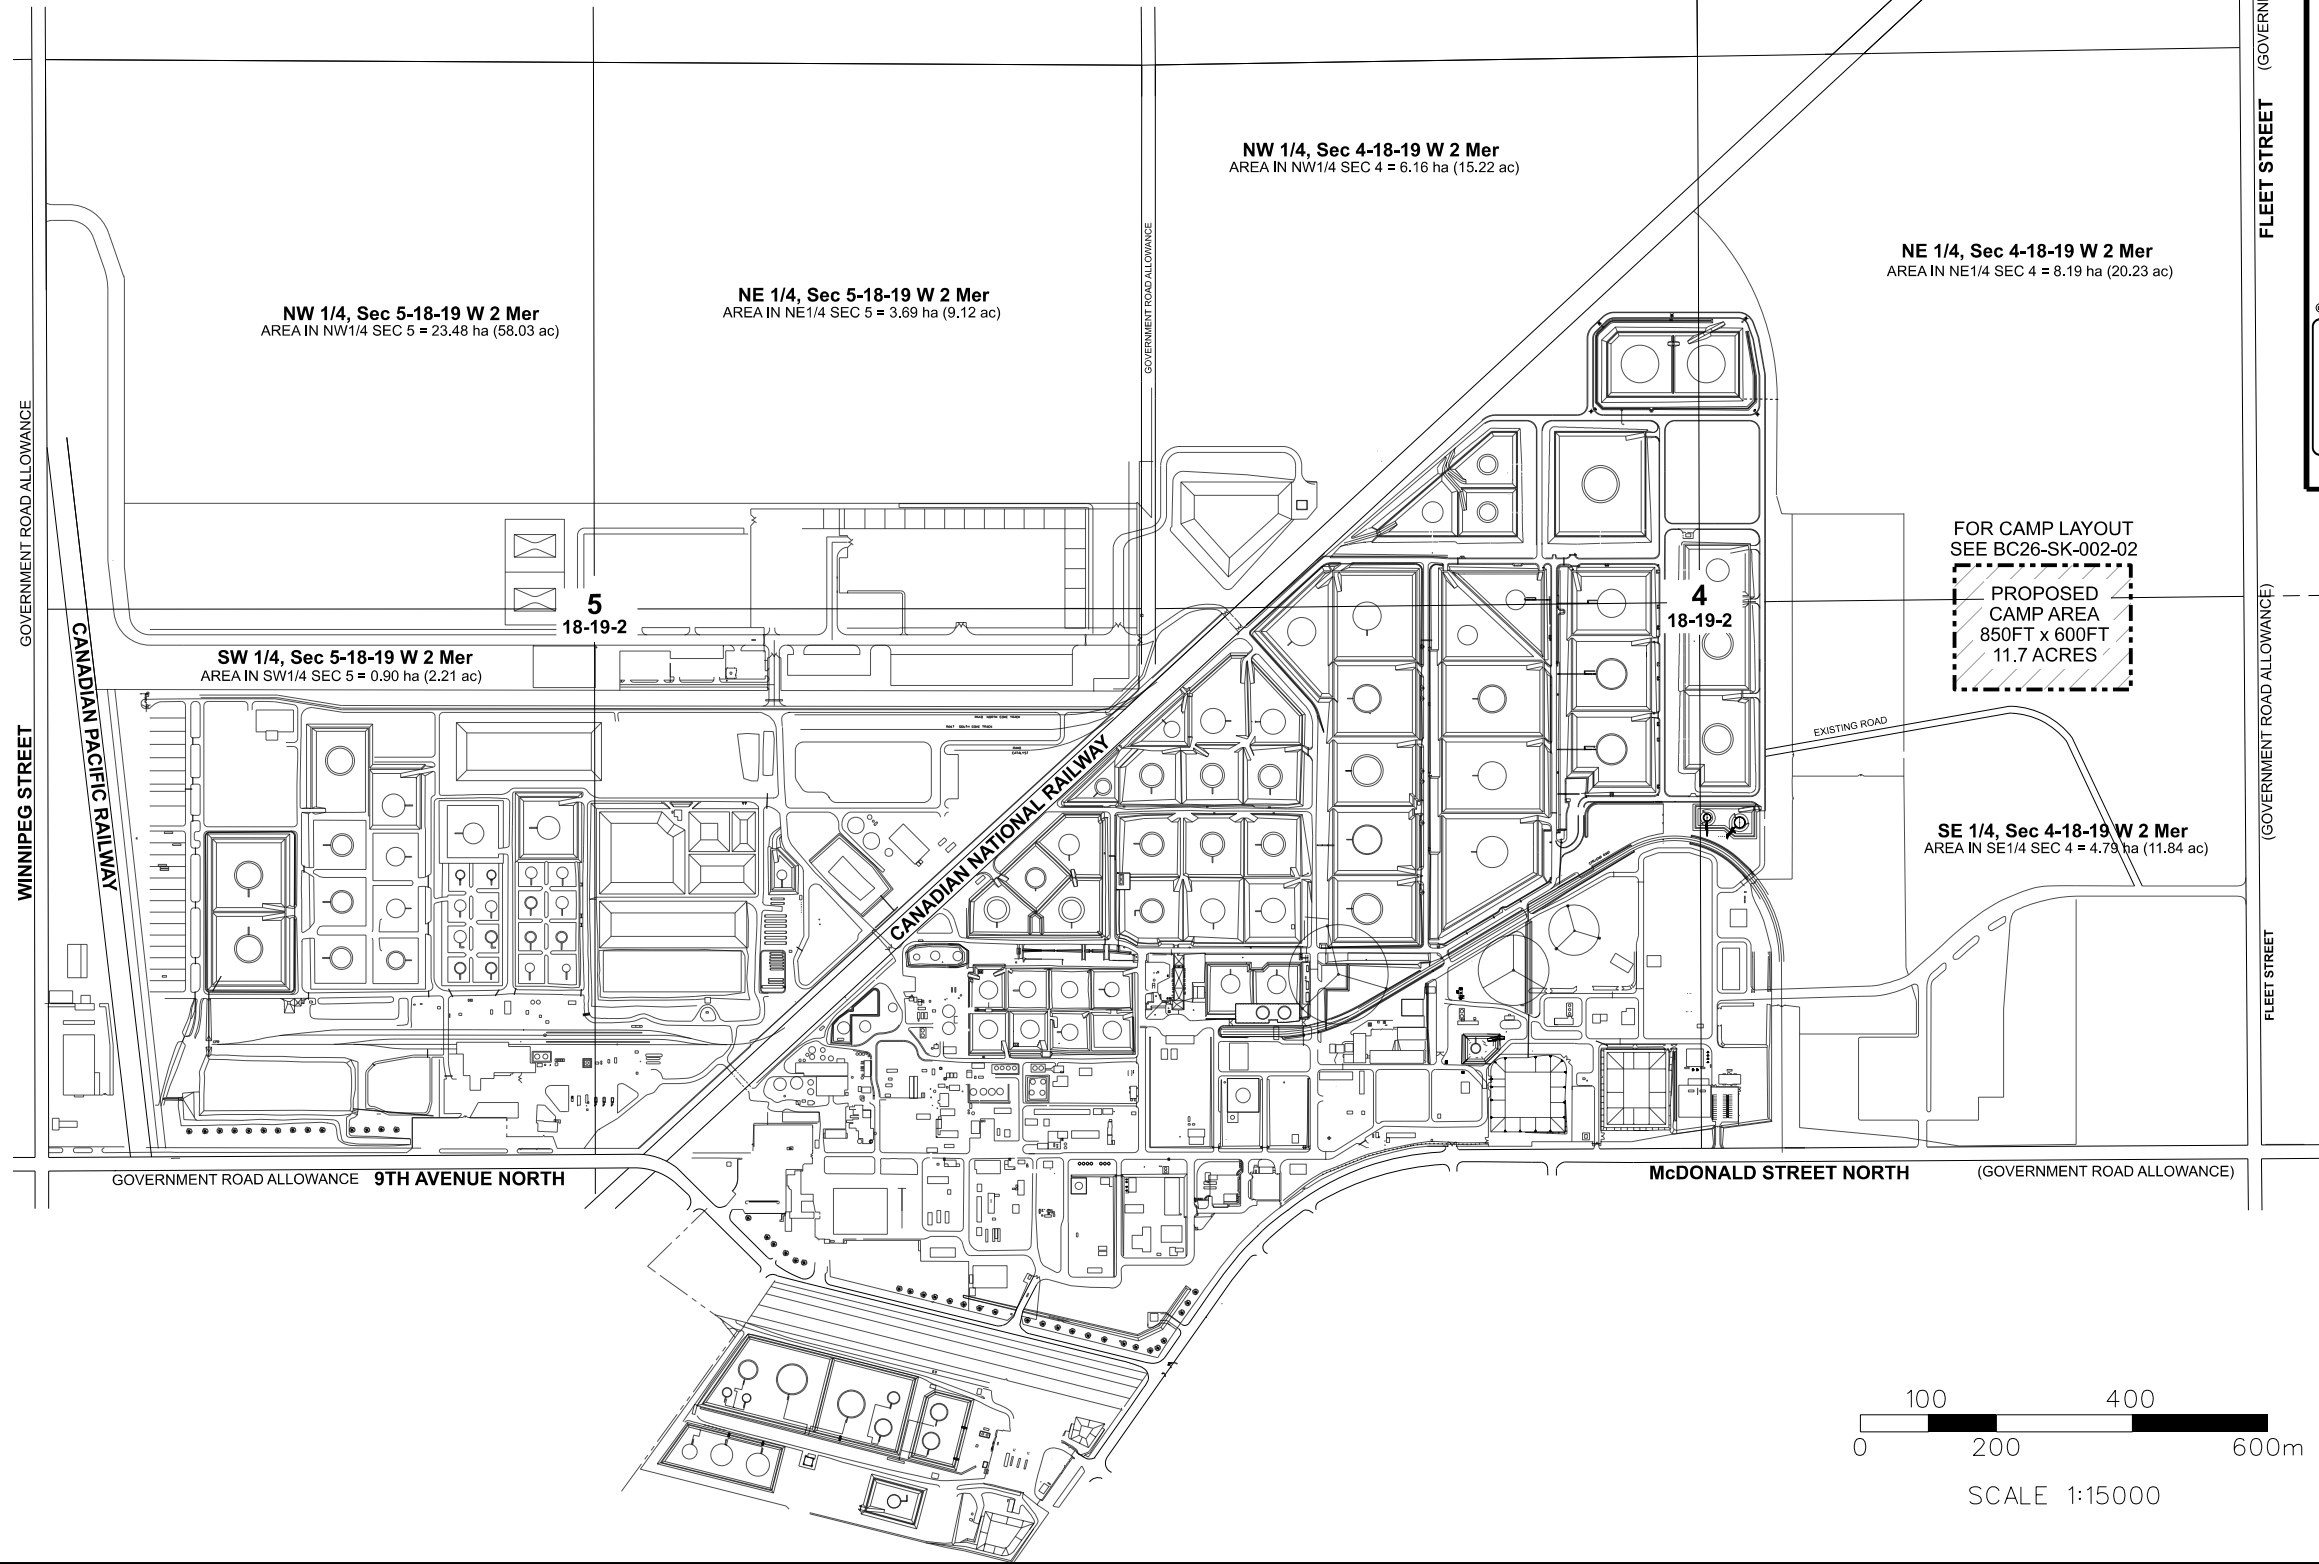



CO-OP REFINERY COMPLEX
REGINA, SASKATCHEWAN, CANADA

PROPOSED TEMPORARY
ONSITE CAMP AREA


REV	DATE	DESCRIPTION	DRN	APR
C	20-JUL-26	ADDED EXISTING TEXT & UPDATED CAMP TEXT	KBC	
B	17-JUL-26	ADJUSTED THE CAMP SIZE	KBC	

SCALE	DRAWING NUMBER	REV
1:15000	BCP26-SK-002-01	C

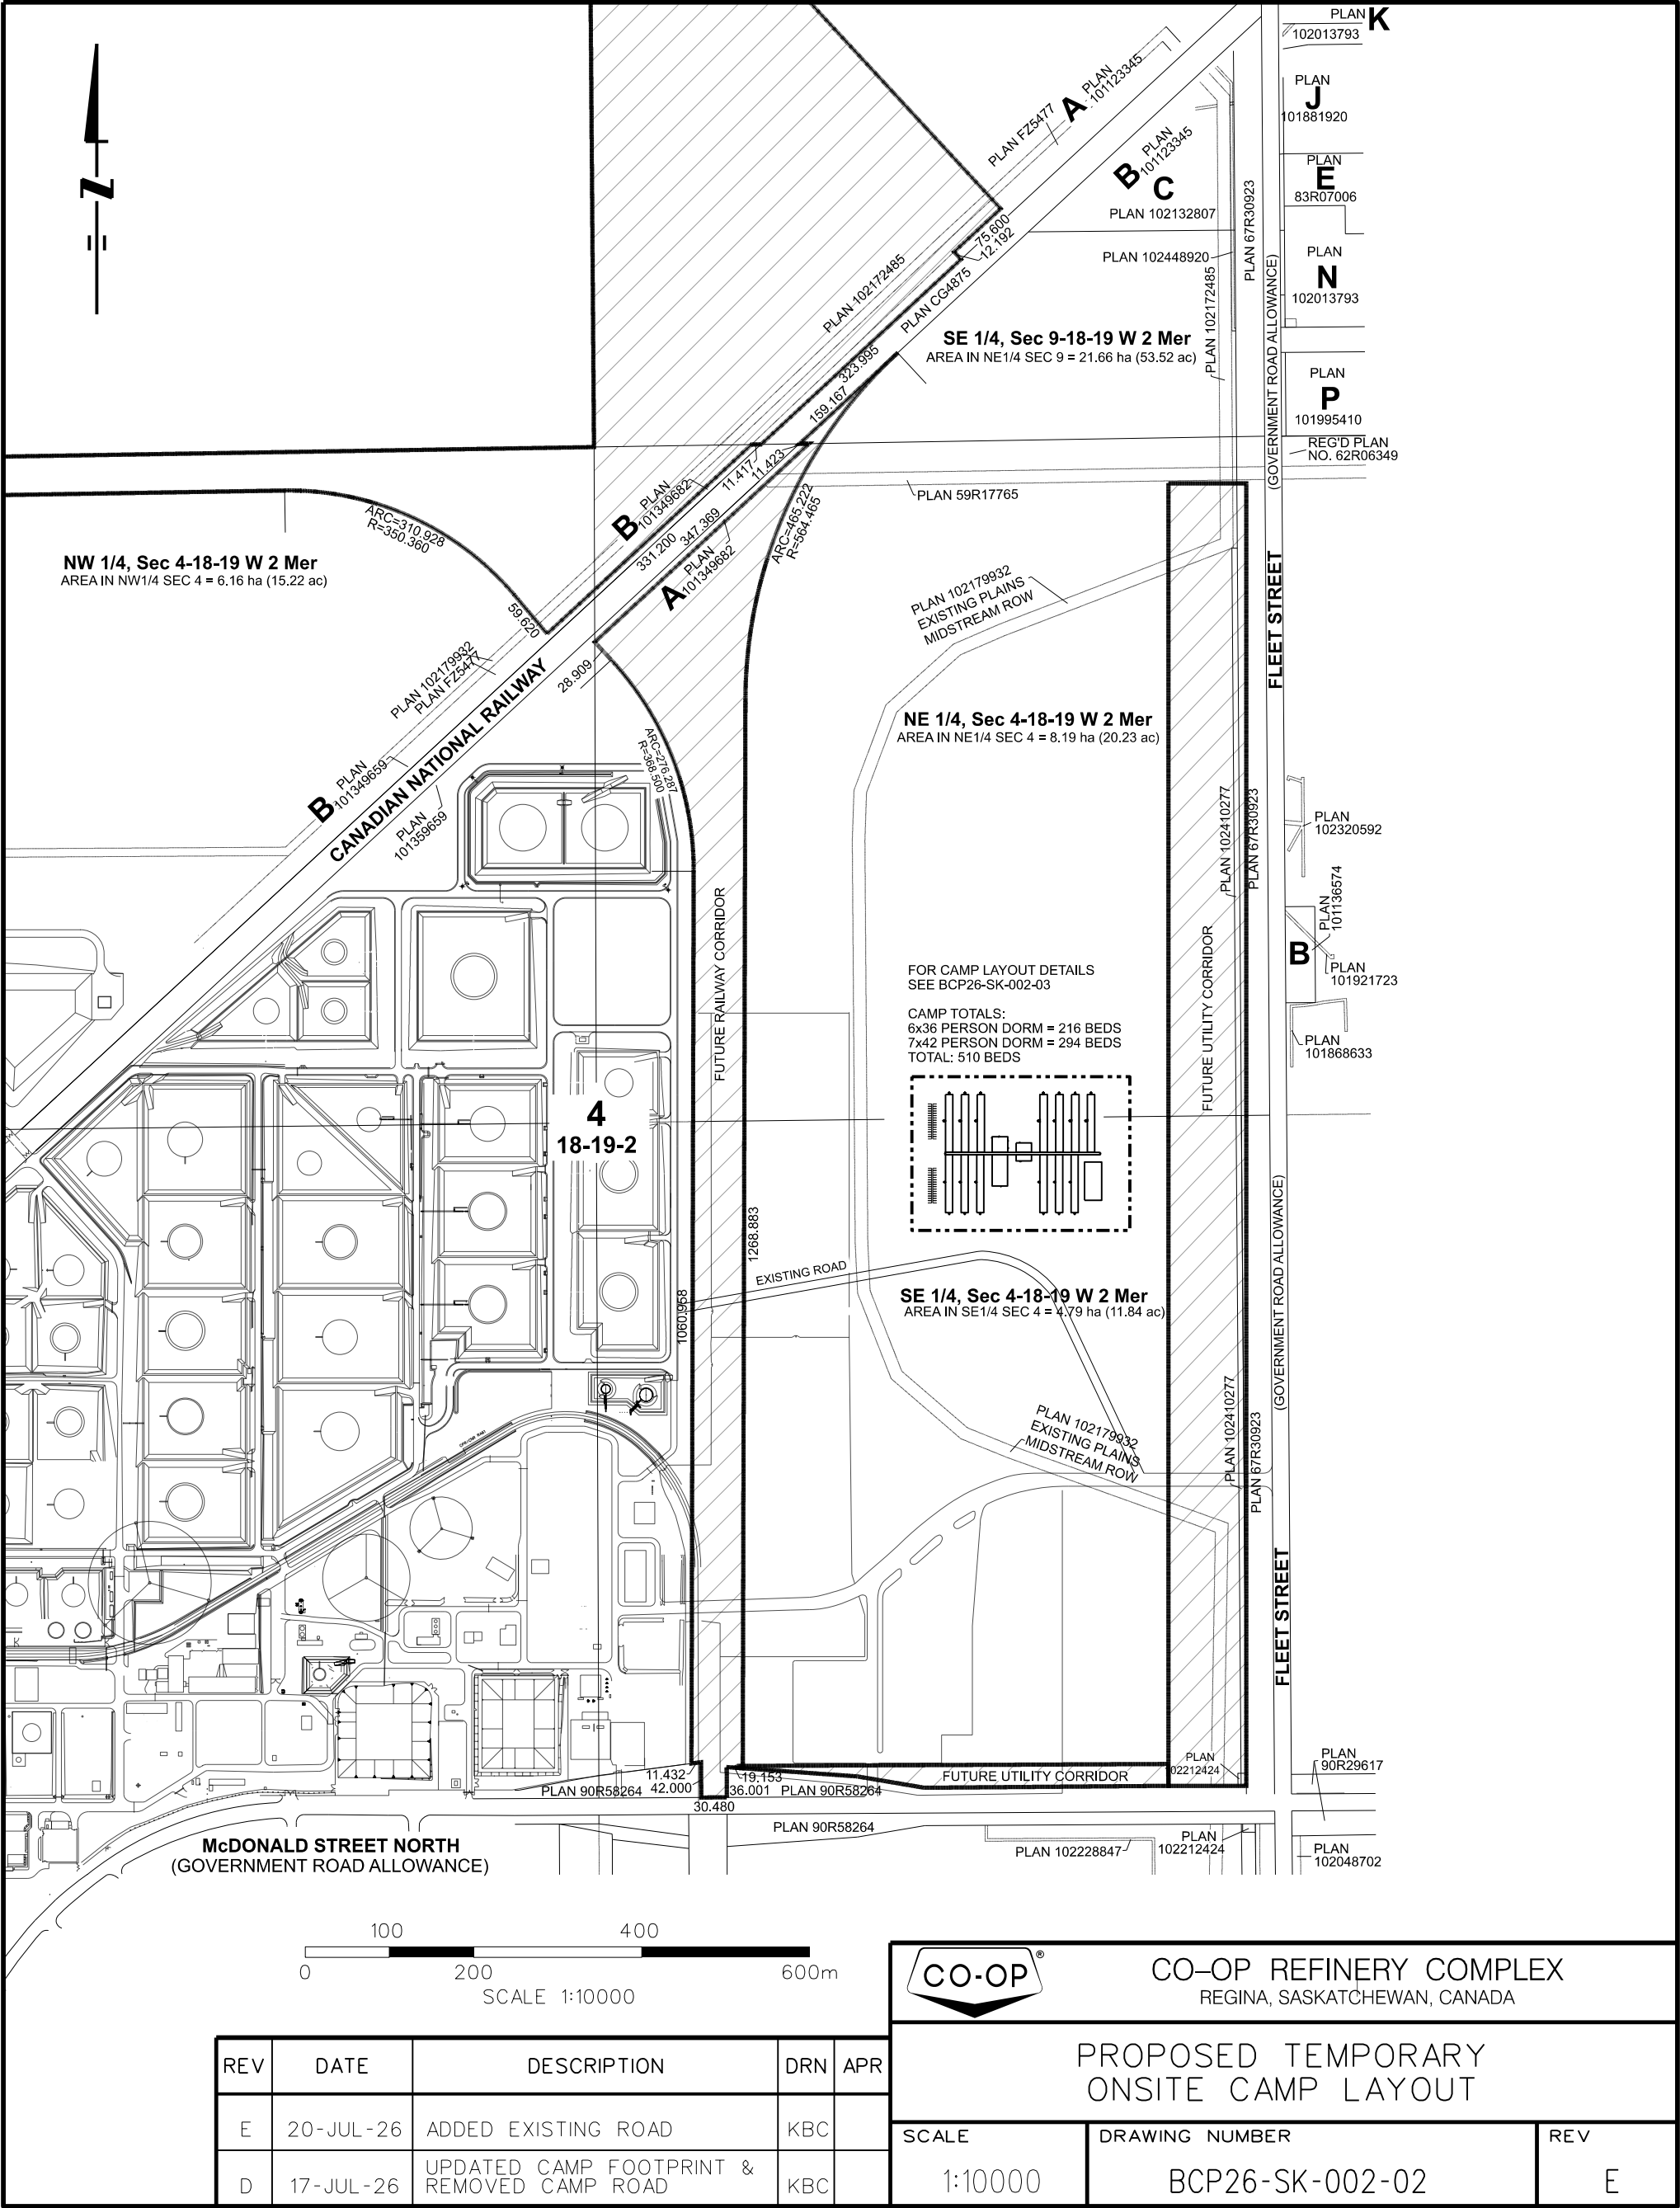

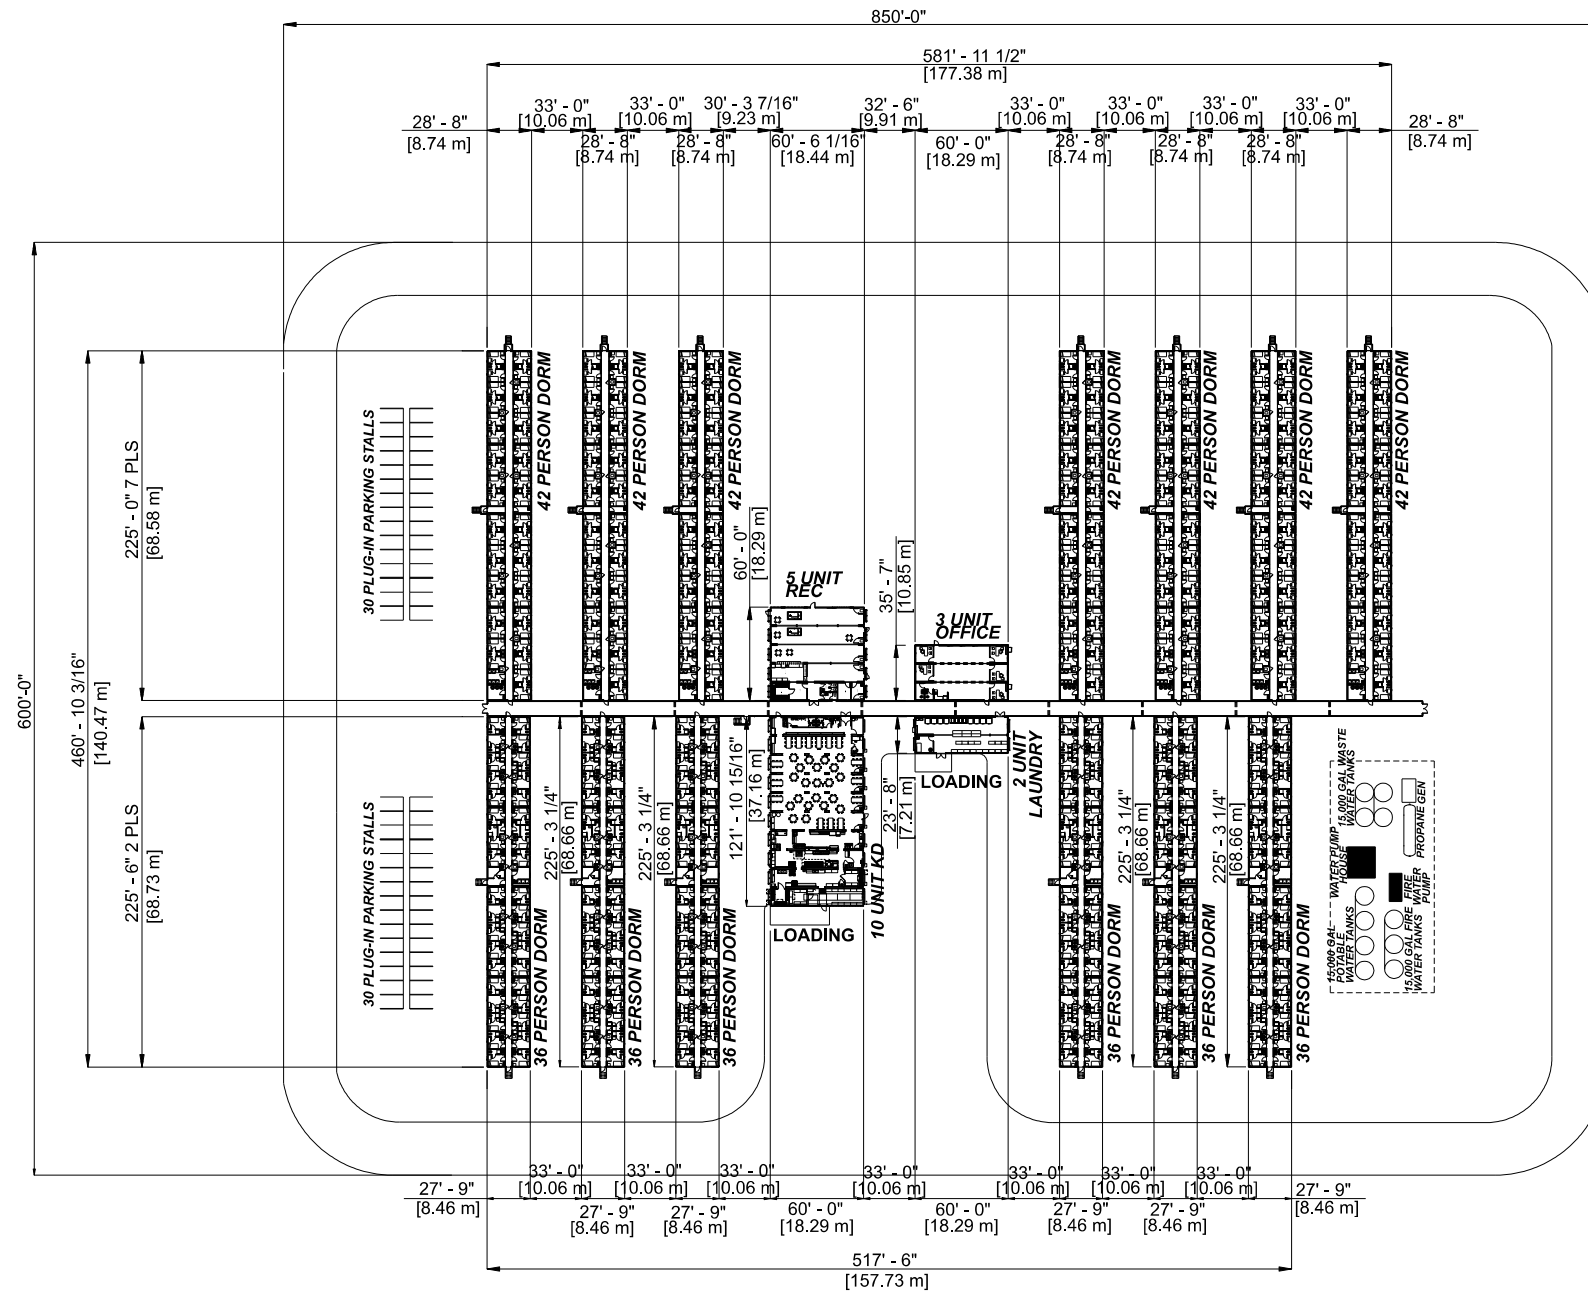


CAMP TOTALS:
• 6x36 PERSON DORM = 216 BEDS
• 7x42 PERSON DORM = 294 BEDS
TOTAL: 510 BEDS

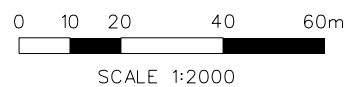


REV	DATE	DESCRIPTION	DRN	APR
C	13-JUL-26	INCREASED SIZE OF SITE	KBC	
B	23-MAR-26	UPDATED CAMP LAYOUT - IFR	KBC	

CO-OP[®] CO-OP REFINERY COMPLEX REGINA, SASKATCHEWAN, CANADA		
PROPOSED TEMPORARY ONSITE CAMP DETAILS		
SCALE 1:2000	DRAWING NUMBER BCP26-SK-002-03	REV C

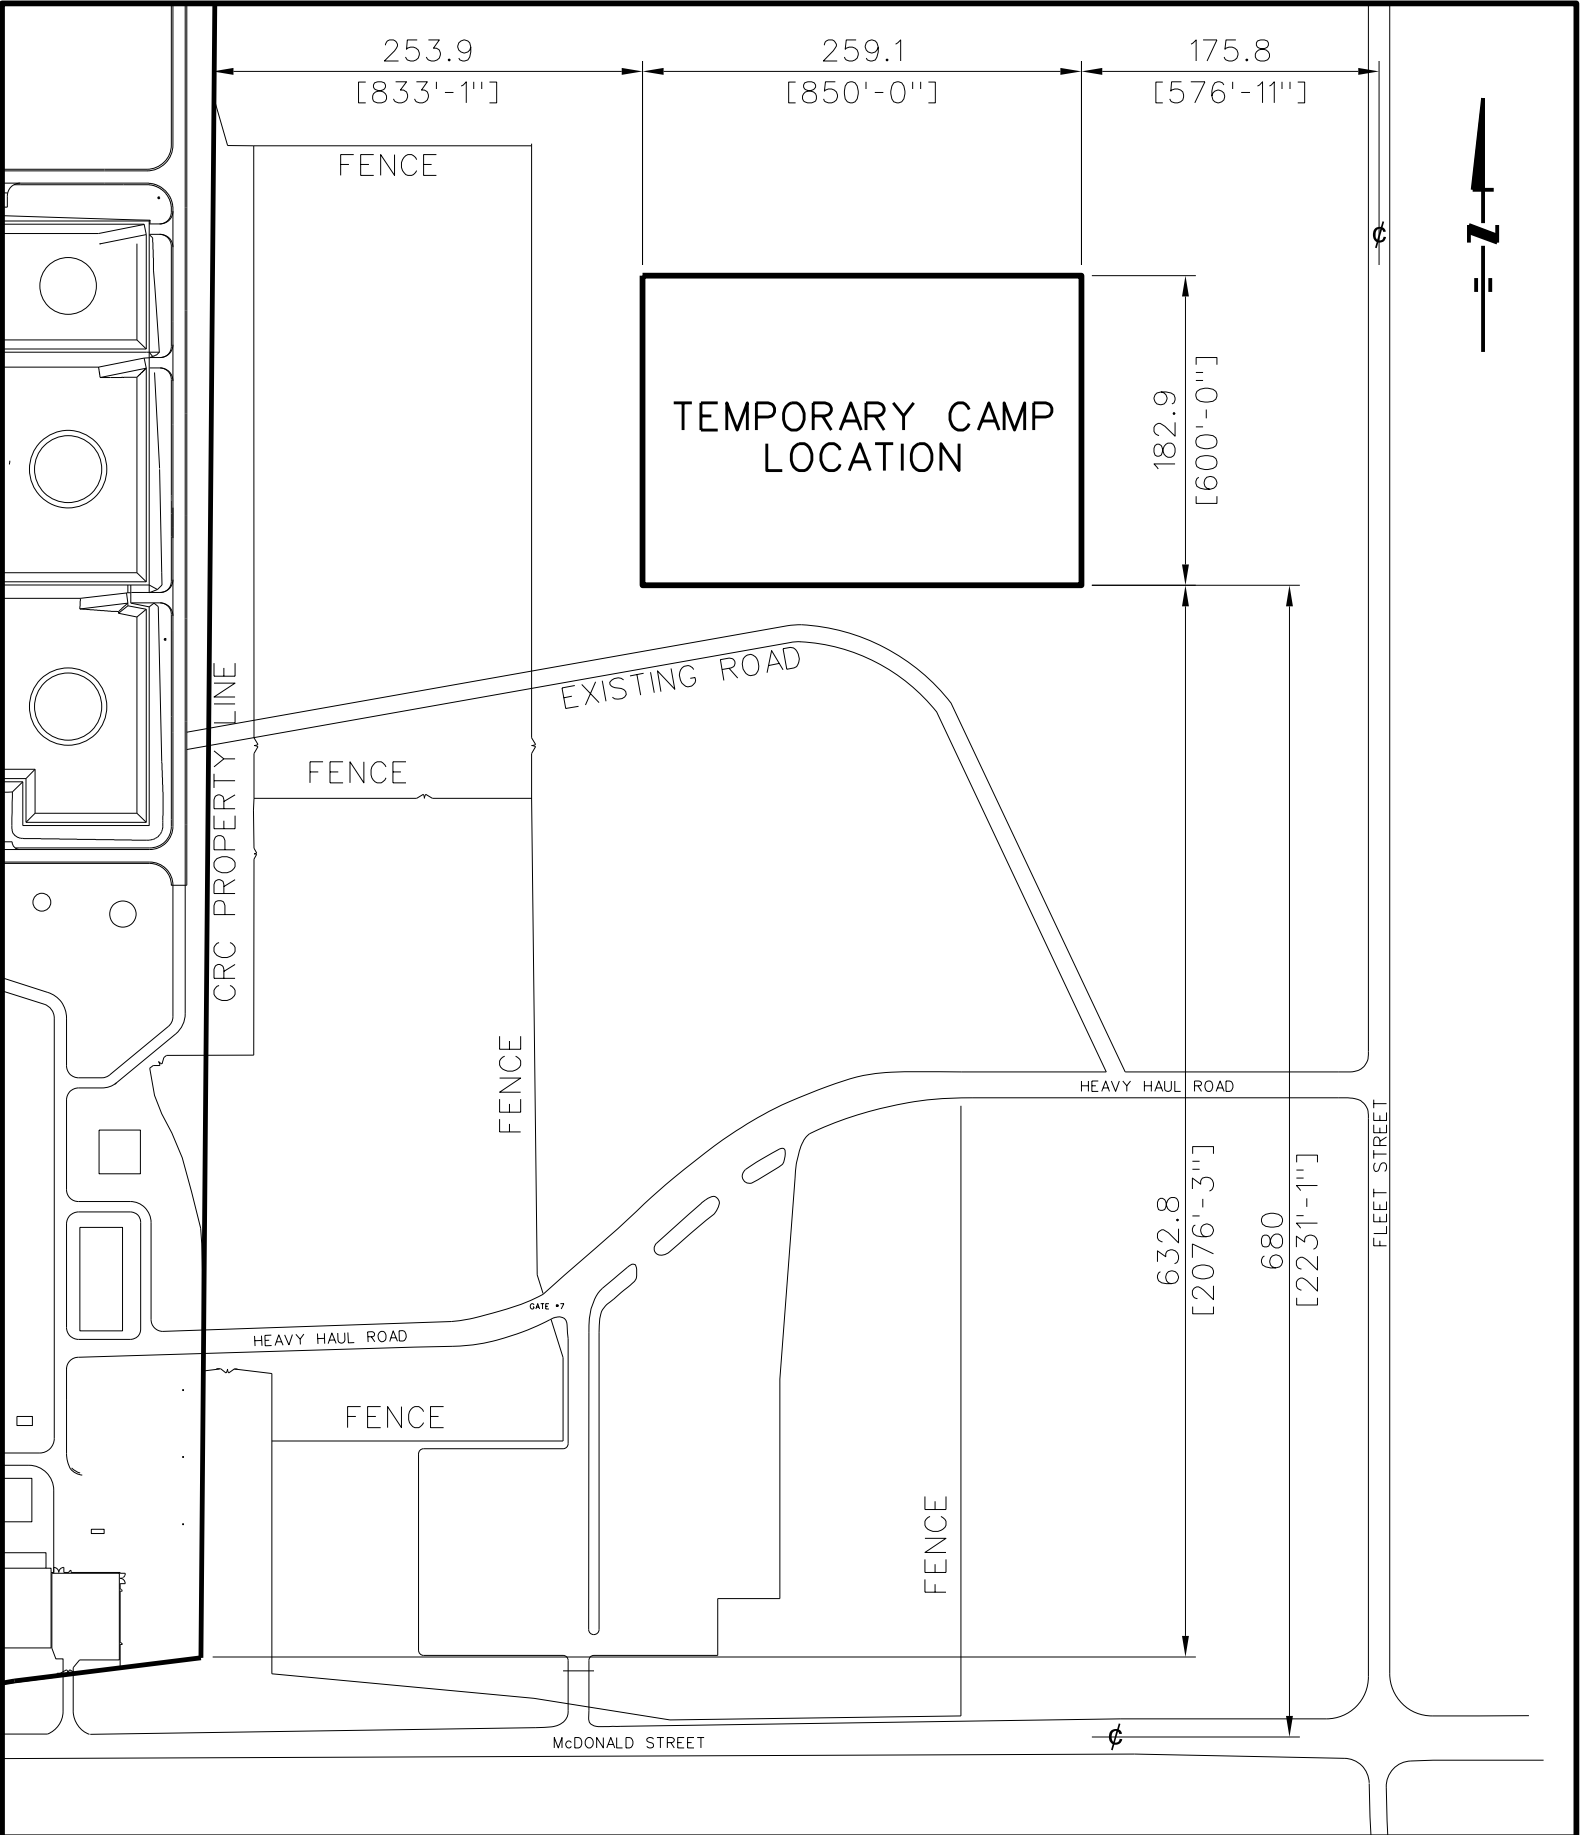

REV	DATE	DESCRIPTION	DRN	CHK	DESIGNED BY	CO-OP[®] CO-OP REFINERY COMPLEX REGINA, SASKATCHEWAN, CANADA			
2	20-JUL-26	ADDED EXISTING ROAD	KBC		DRAWN BY KBC				
1	15-JUL-26	ADDED SETBACK DIMENSIONS FROM CENTERLINE OF FLEET & McDONALD STREET	KBC		DATE 14-JUL-26	PROPOSED TEMPORARY CAMP LOCATION INCLUDING PROPERTY LINES & FENCING			
REFERENCE DRAWINGS					CHECKED BY				
					PROJECT NUMBER				
					W.O. NUMBER	SCALE 1:1500	DRAWING NUMBER BCP26-SK-003	REV 2	

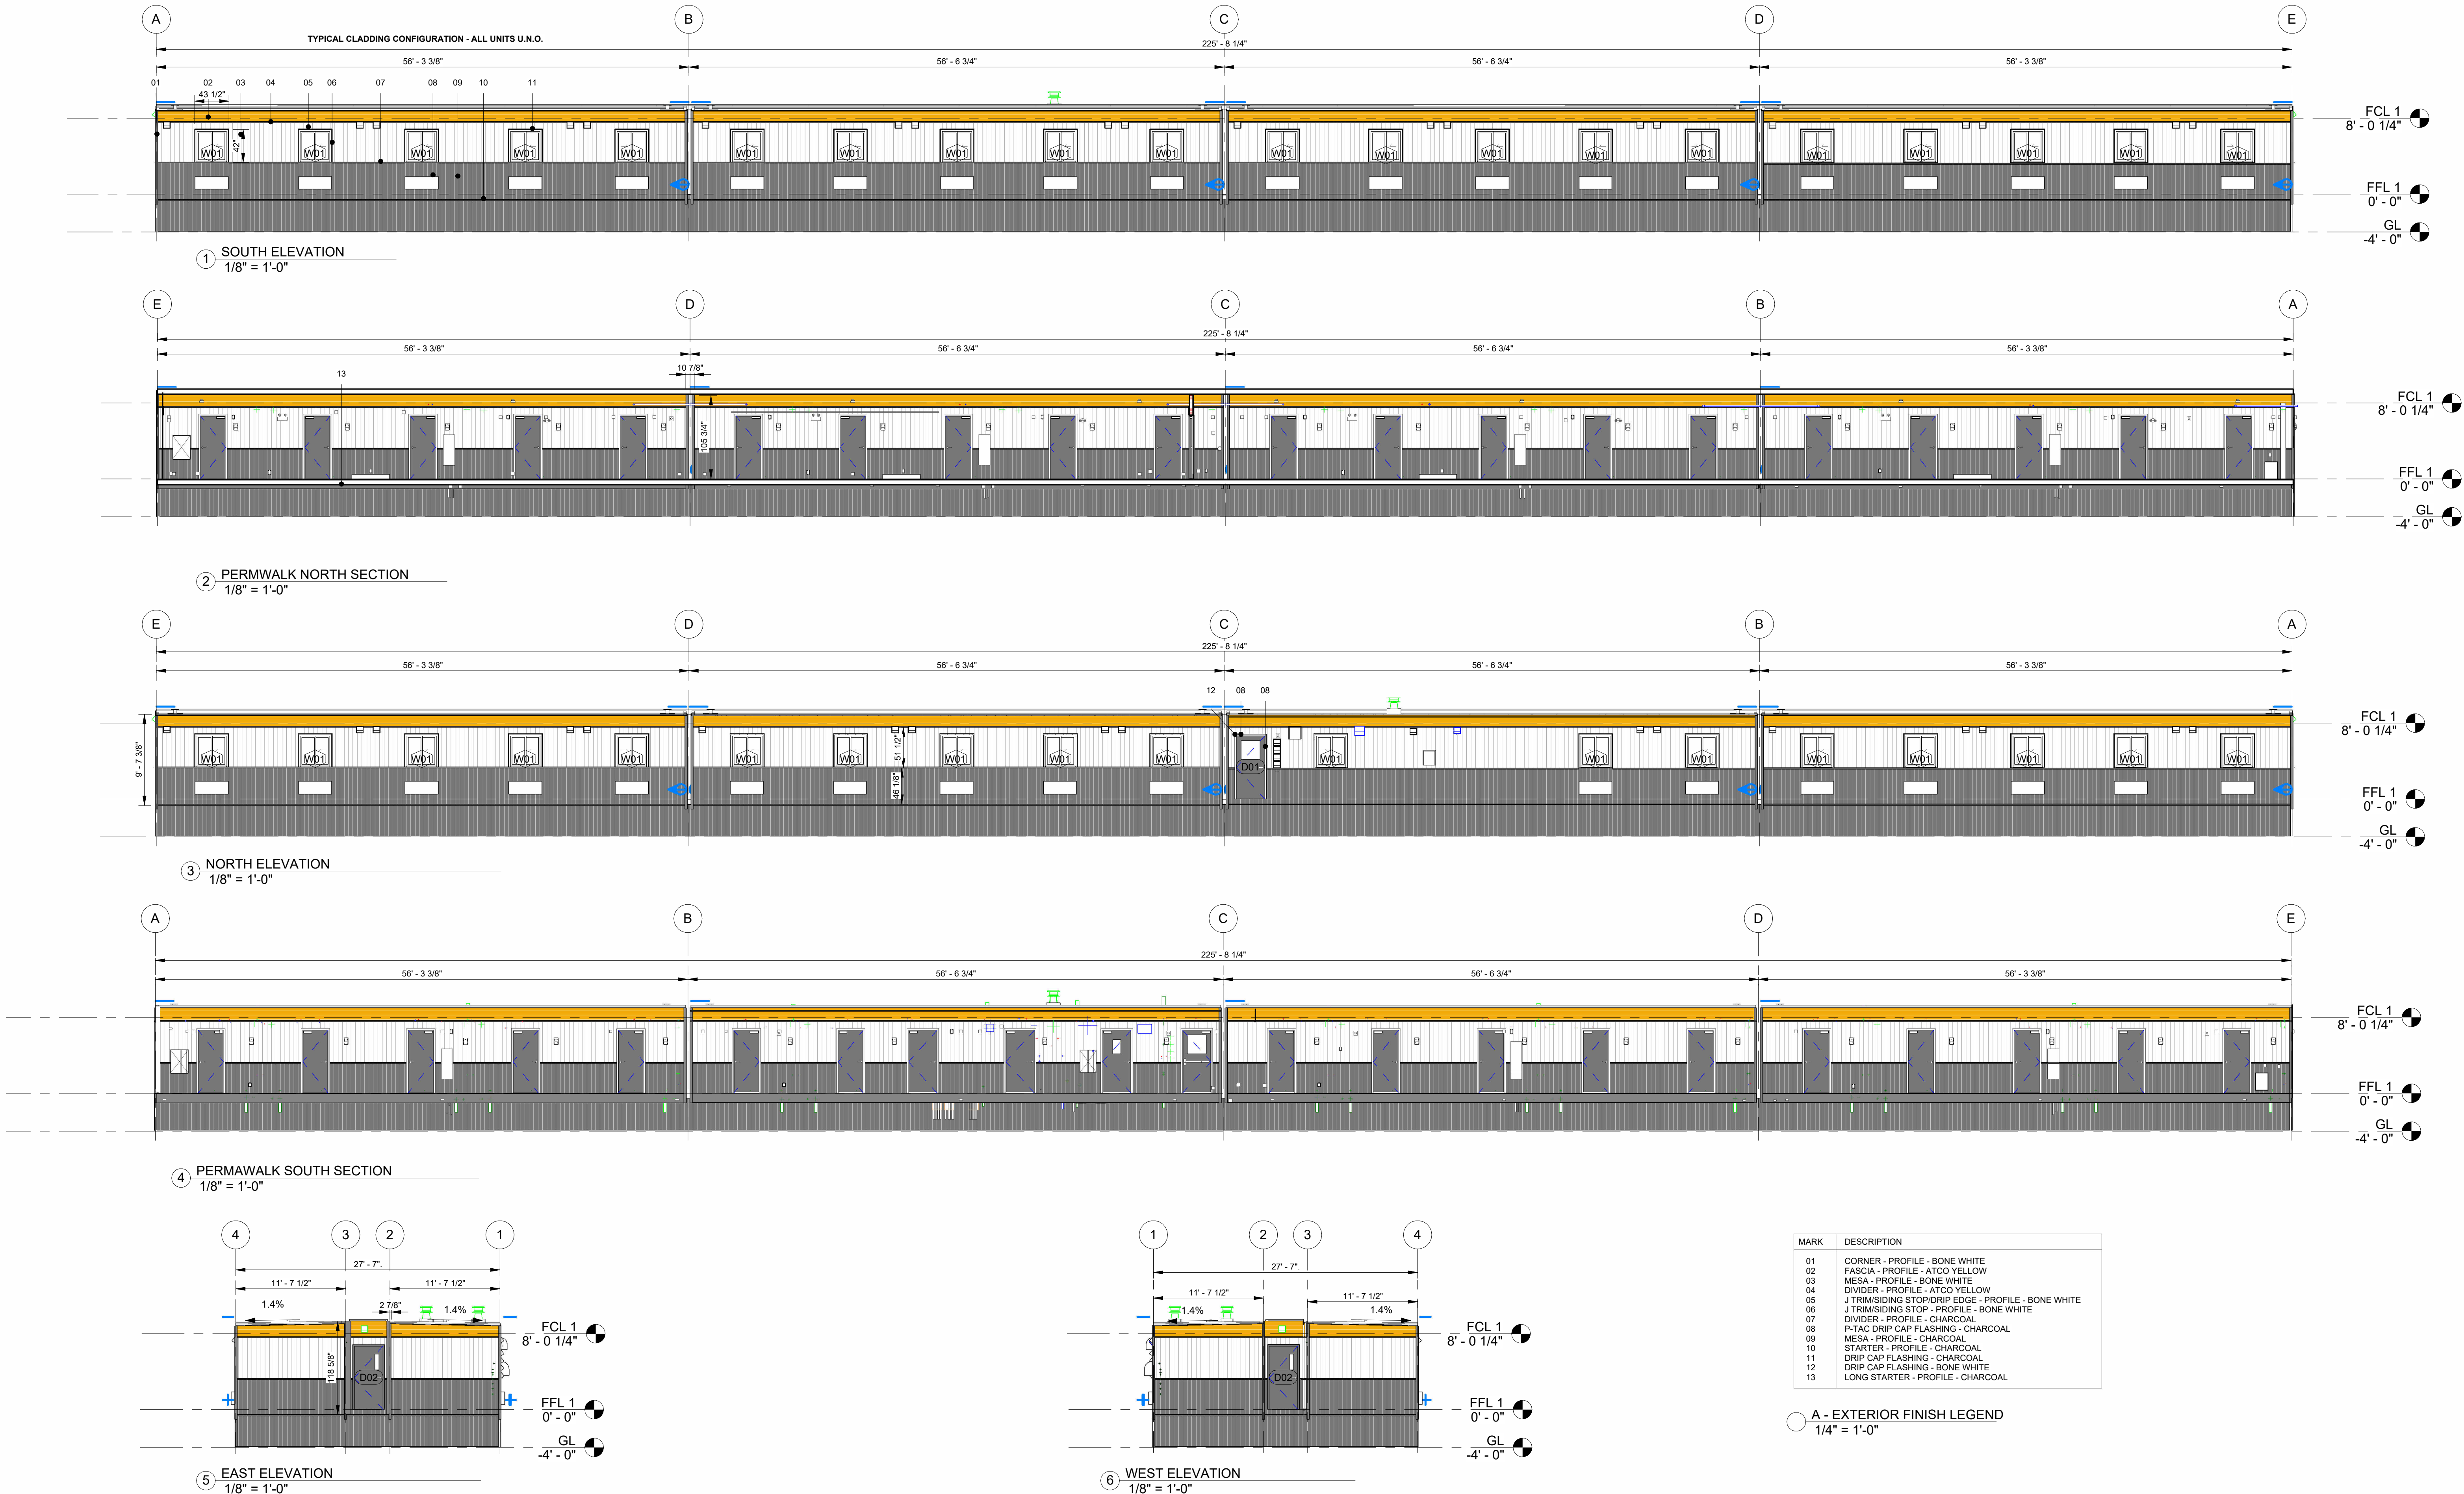


©2025 ATCO STRUCTURES & LOGISTICS LTD.
ALL RIGHTS RESERVED. THESE DRAWINGS
CONTAIN CONFIDENTIAL INFORMATION AND ARE
THE PROPERTY OF ATCO STRUCTURES &
LOGISTICS LTD. THEY SHALL BE HELD IN
STRICTEST CONFIDENCE AND CANNOT BE
USED, COPIED, REPRODUCED, DISCLOSED,
PUBLISHED, DISTRIBUTED OR OTHERWISE
EXPLOITED, IN ANY FORM OR MANNER, IN
WHOLE OR IN PART, FOR ANY REASON OTHER
THAN THE REASON FOR WHICH THEY WERE
PROVIDED TO YOU BY ATCO STRUCTURES &
LOGISTICS LTD., WITHOUT EXPRESSED
WRITTEN CONSENT OF ATCO STRUCTURES &
LOGISTICS LTD.
24X36 SHEET - DO NOT PRINT TO OTHER SCALE.

FOR CONSTRUCTION

0	2025-08-15	ISSUED FOR CONSTRUCTION	SA	AH	
B	2025-08-07	ISSUED FOR REVIEW	SA		
A	2025-07-30	ISSUED FOR REVIEW	SA		
REV.	DATE	DESCRIPTION	BY	CHK/APR	

PROJECT:		FLEET 37 PERSON DORM		
CLIENT:		ALBERTA WFH		

DRAWING TITLE:			OVERALL BUILDING ELEVATIONS		
PROJECT NO:	DRAWING NO:	REV. #			
1132581	AM200	0			

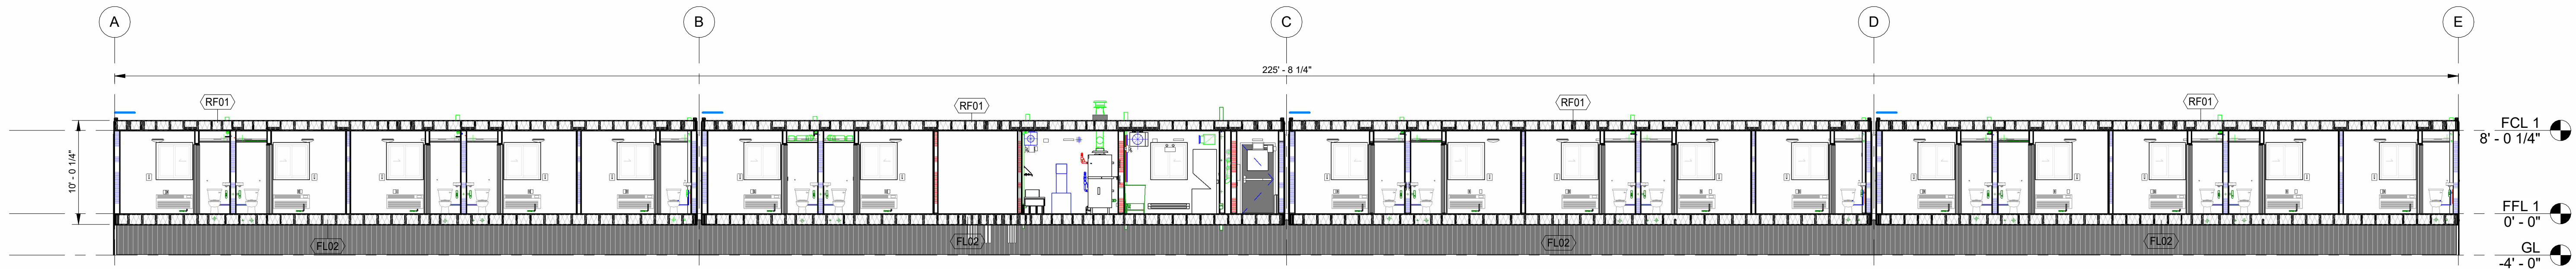

2 BUILDING LONG SECTION
1/8" = 1'-0"



3 BUILDING CROSS SECTION
1/2" = 1'-0"



©2025 ATCO STRUCTURES & LOGISTICS LTD.
ALL RIGHTS RESERVED THESE DRAWINGS
CONTAIN CONFIDENTIAL INFORMATION AND ARE
THE PROPERTY OF ATCO STRUCTURES &
LOGISTICS LTD. THEY SHALL BE HELD IN
STRICTEST CONFIDENCE AND CANNOT BE
USED, COPIED, REPRODUCED DISCLOSED,
PUBLISHED, DISTRIBUTED OR OTHERWISE
EXPLOITED, IN ANY FORM OR MANNER, IN
WHOLE OR IN PART, FOR ANY REASON OTHER
THAN THE REASON FOR WHICH THEY WERE
PROVIDED TO YOU BY ATCO STRUCTURES &
LOGISTICS LTD., WITHOUT EXPRESSED
WRITTEN CONSENT OF ATCO STRUCTURES &
LOGISTICS LTD.
24X36 SHEET - DO NOT PRINT TO OTHER SCALE.

FOR CONSTRUCTION

REV.	DATE	DESCRIPTION	BY	CHK/APR
1	2025-09-23	RE-IFC(VARIOUS DETAILS)	AH	SA
0	2025-08-15	ISSUED FOR CONSTRUCTION	SA	AH
B	2025-08-07	ISSUED FOR REVIEW	SA	
A	2025-07-30	ISSUED FOR REVIEW	SA	

PROJECT:		DRAWING TITLE:		
FLEET 37 PERSON DORM		OVERALL BUILDING SECTIONS		
CLIENT:		PROJECT NO:	DRAWING NO:	REV. #
ALBERTA WFH		1132581	AM300	1